



ZAŁĄCZNIK NR 8 RYSUNKI 1 – 21


Rys. 1

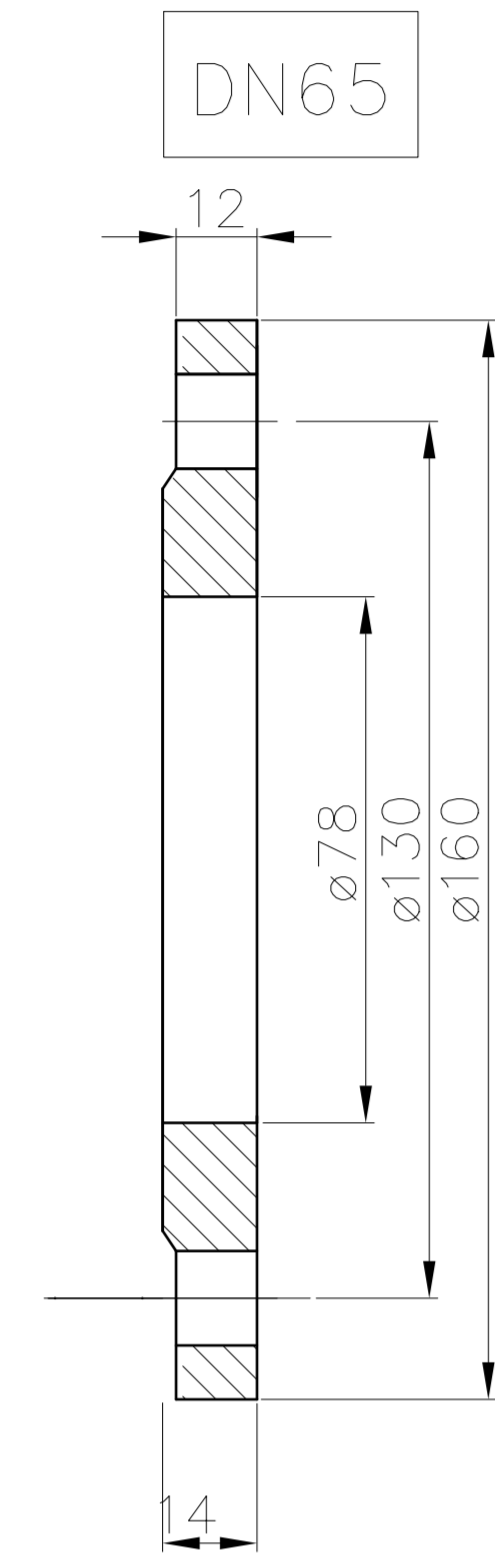


Rys. 2

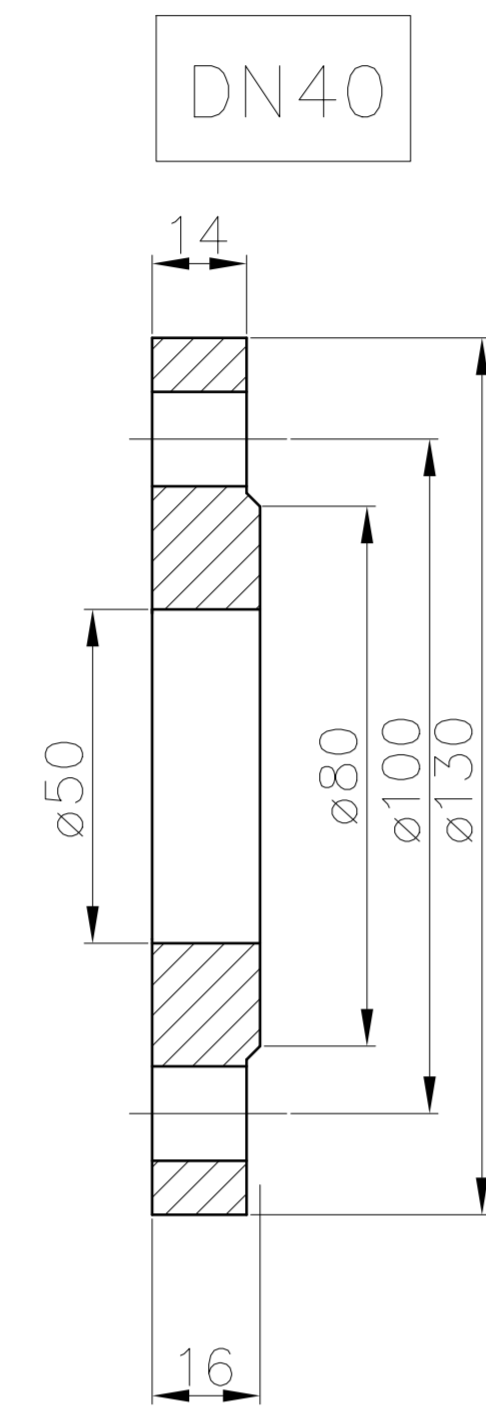


Rys. 3

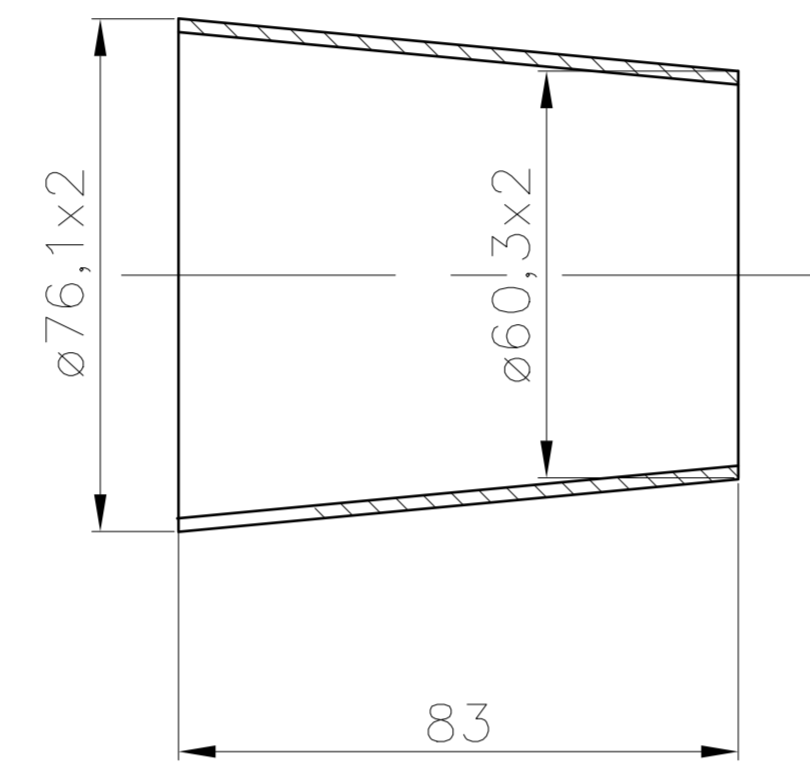

Rys. 4

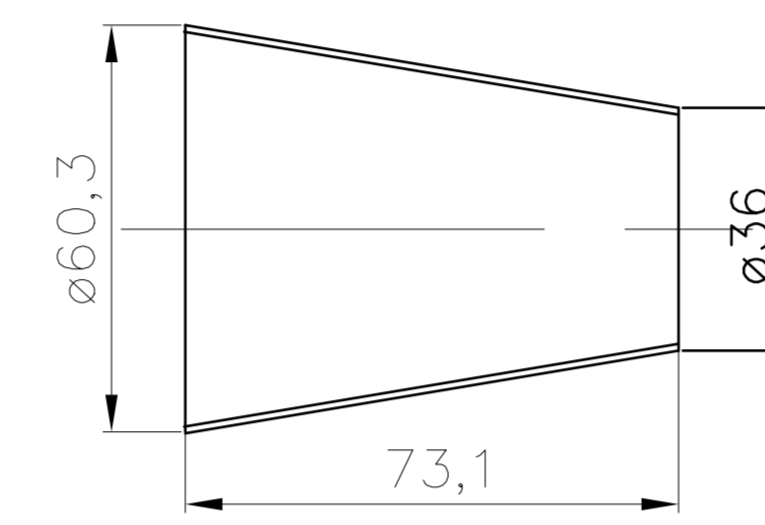


Rys. 5

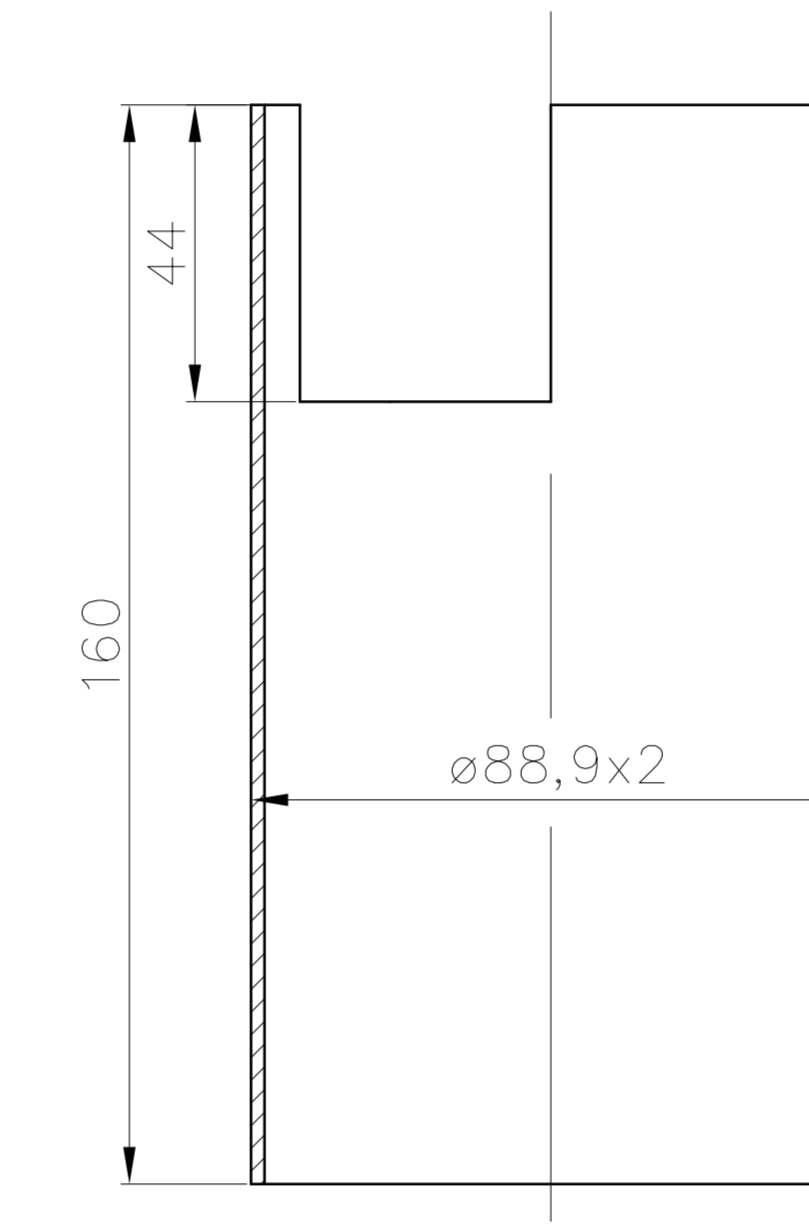


Widok W2



Rys. 13

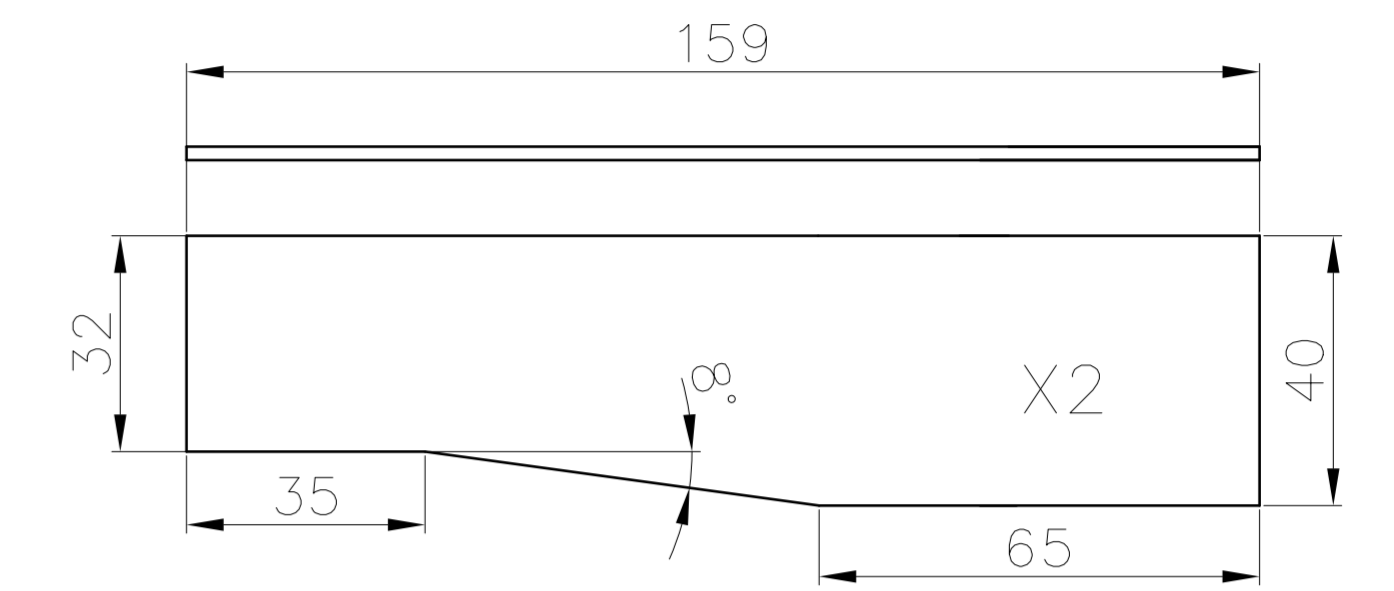


Rys. 14

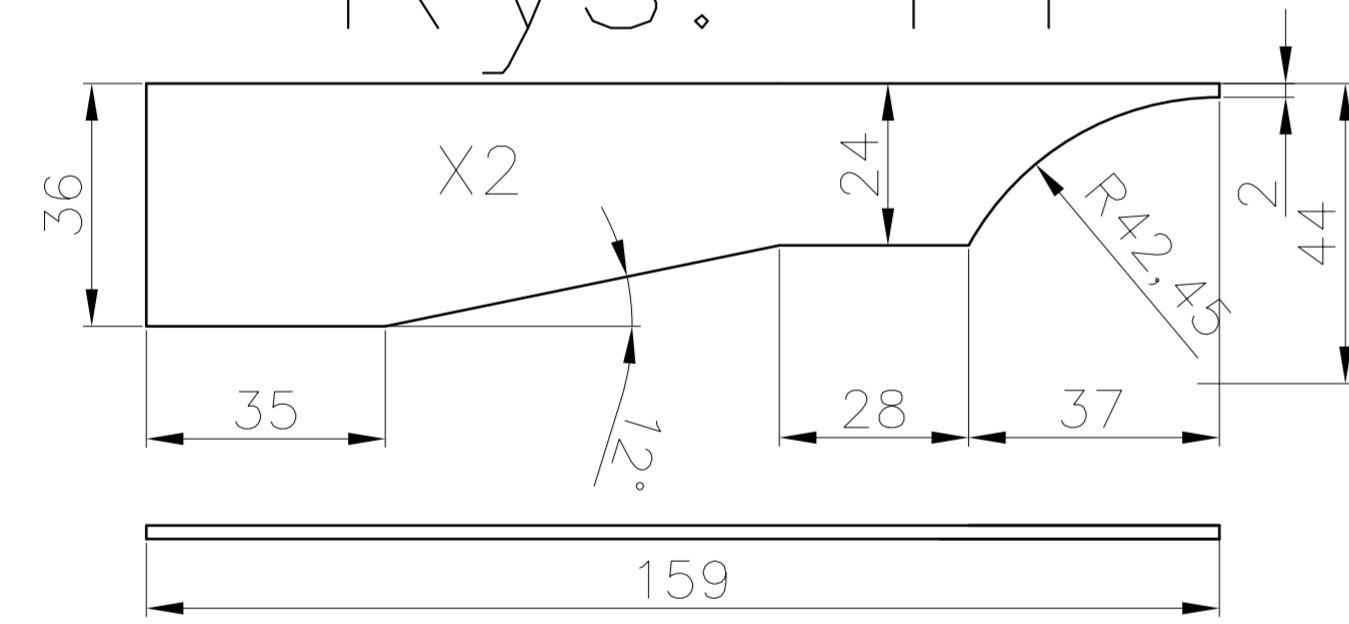


Rys. 15,16,17

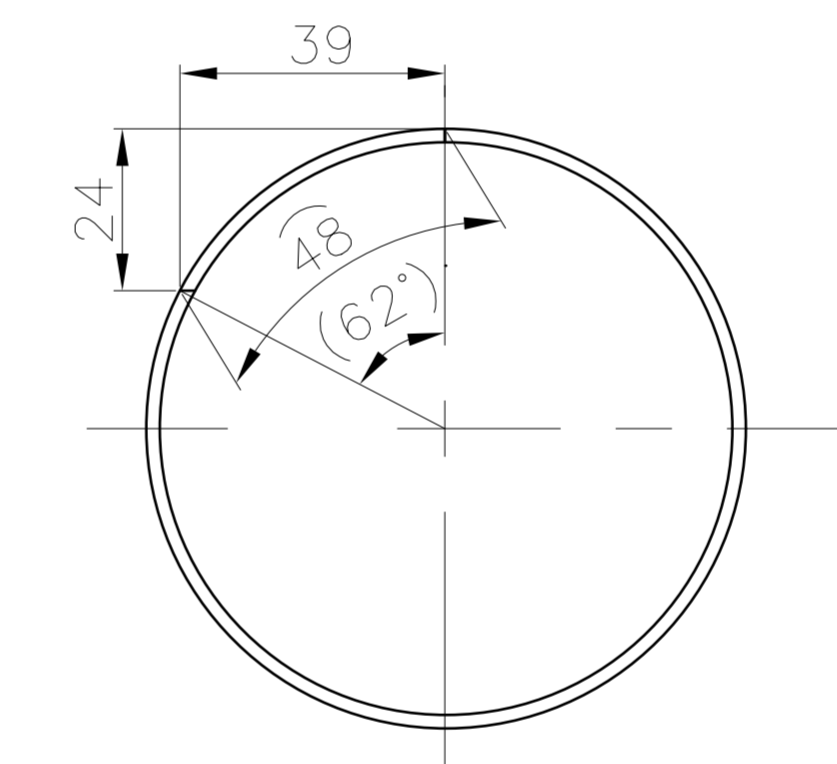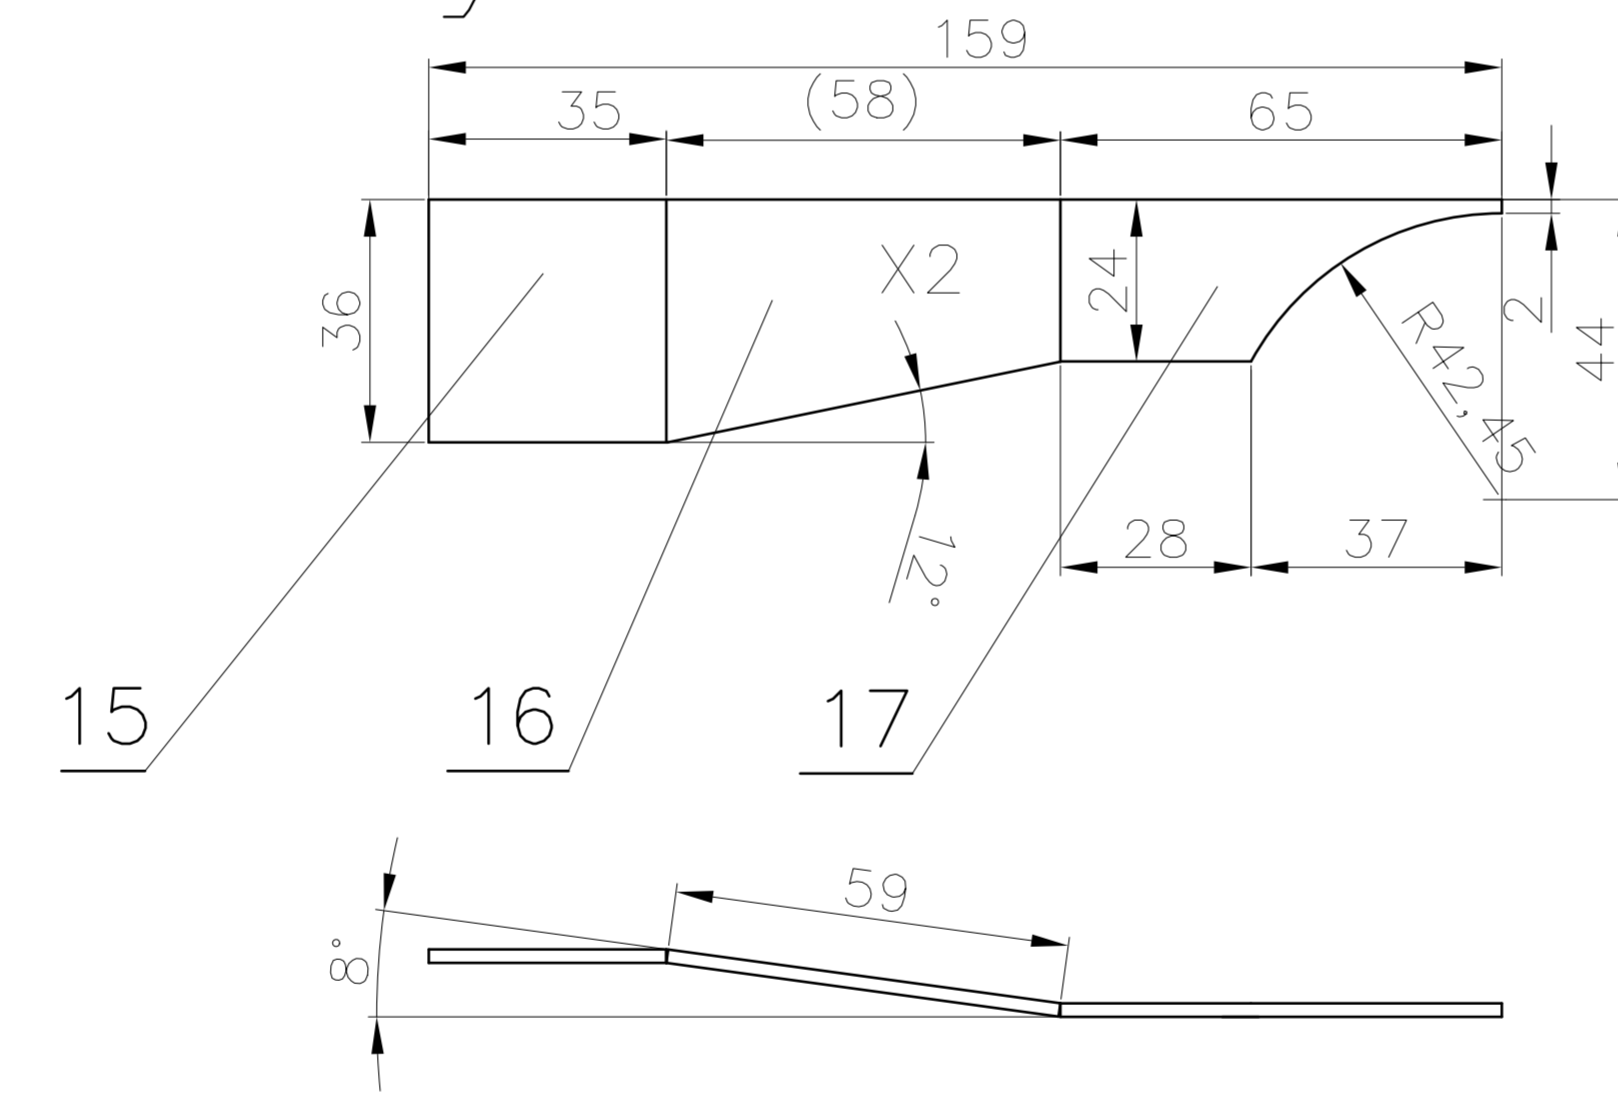


Rys. 21

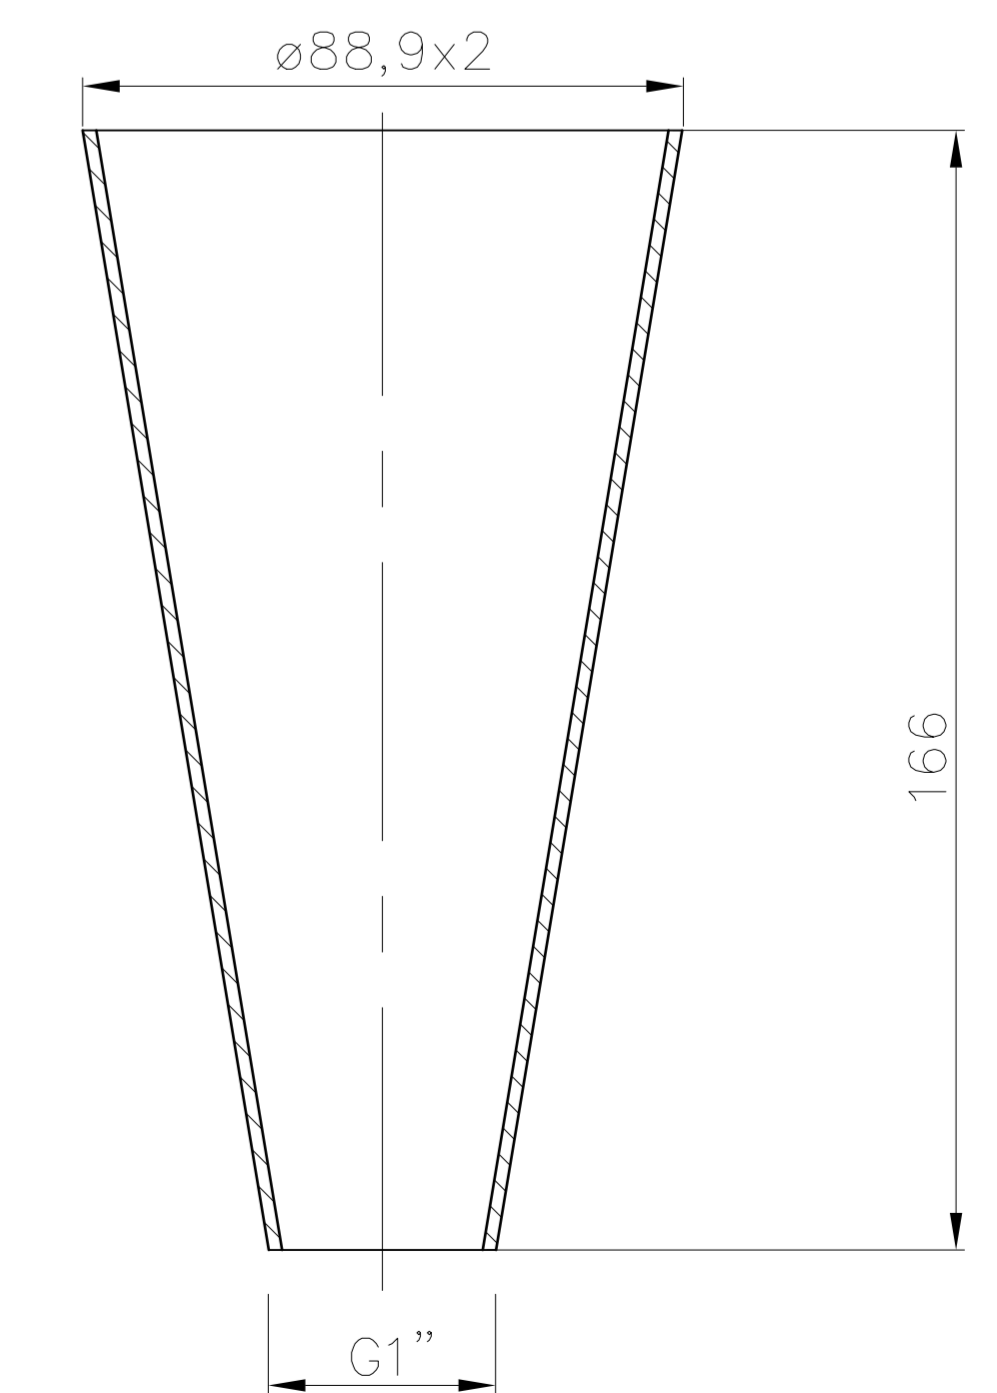


Rys. 7

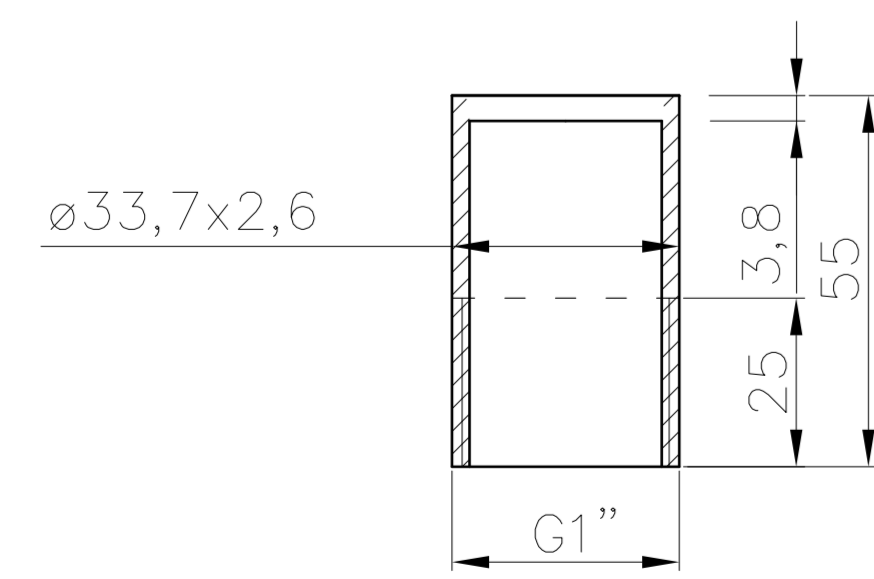


Rys. 11

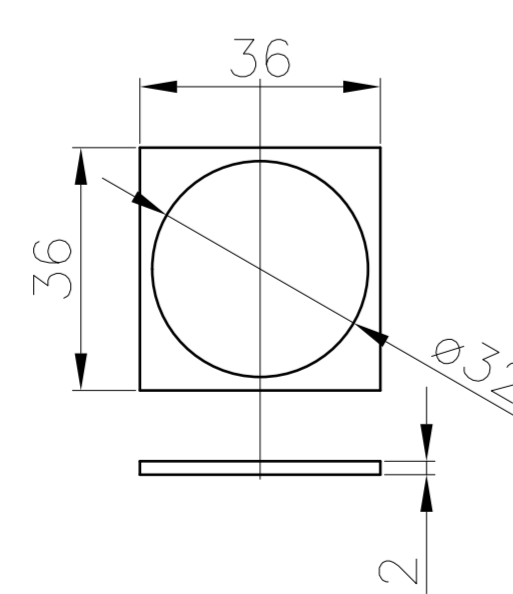

Rys. 12

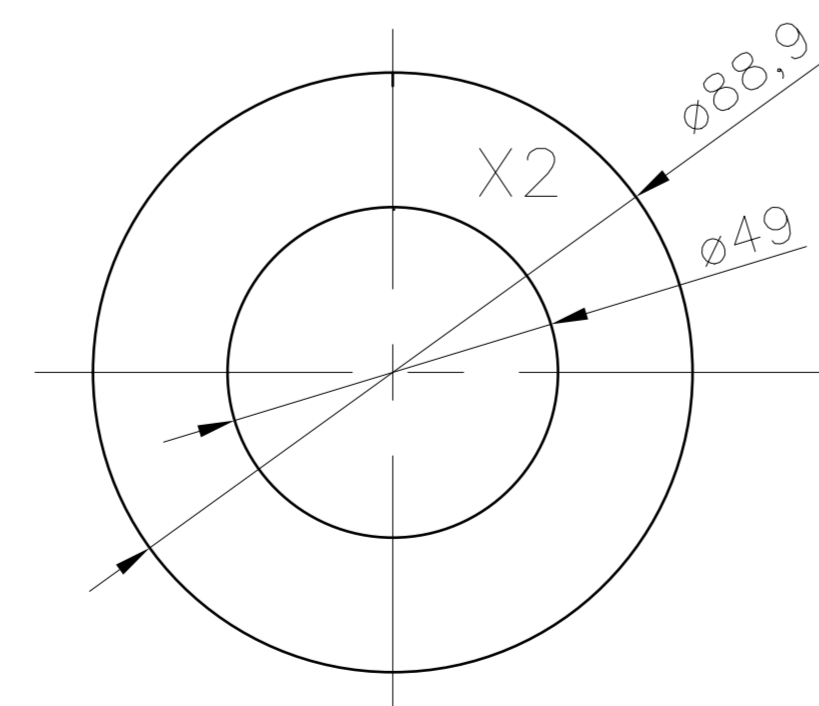

Rys. 18,19,20

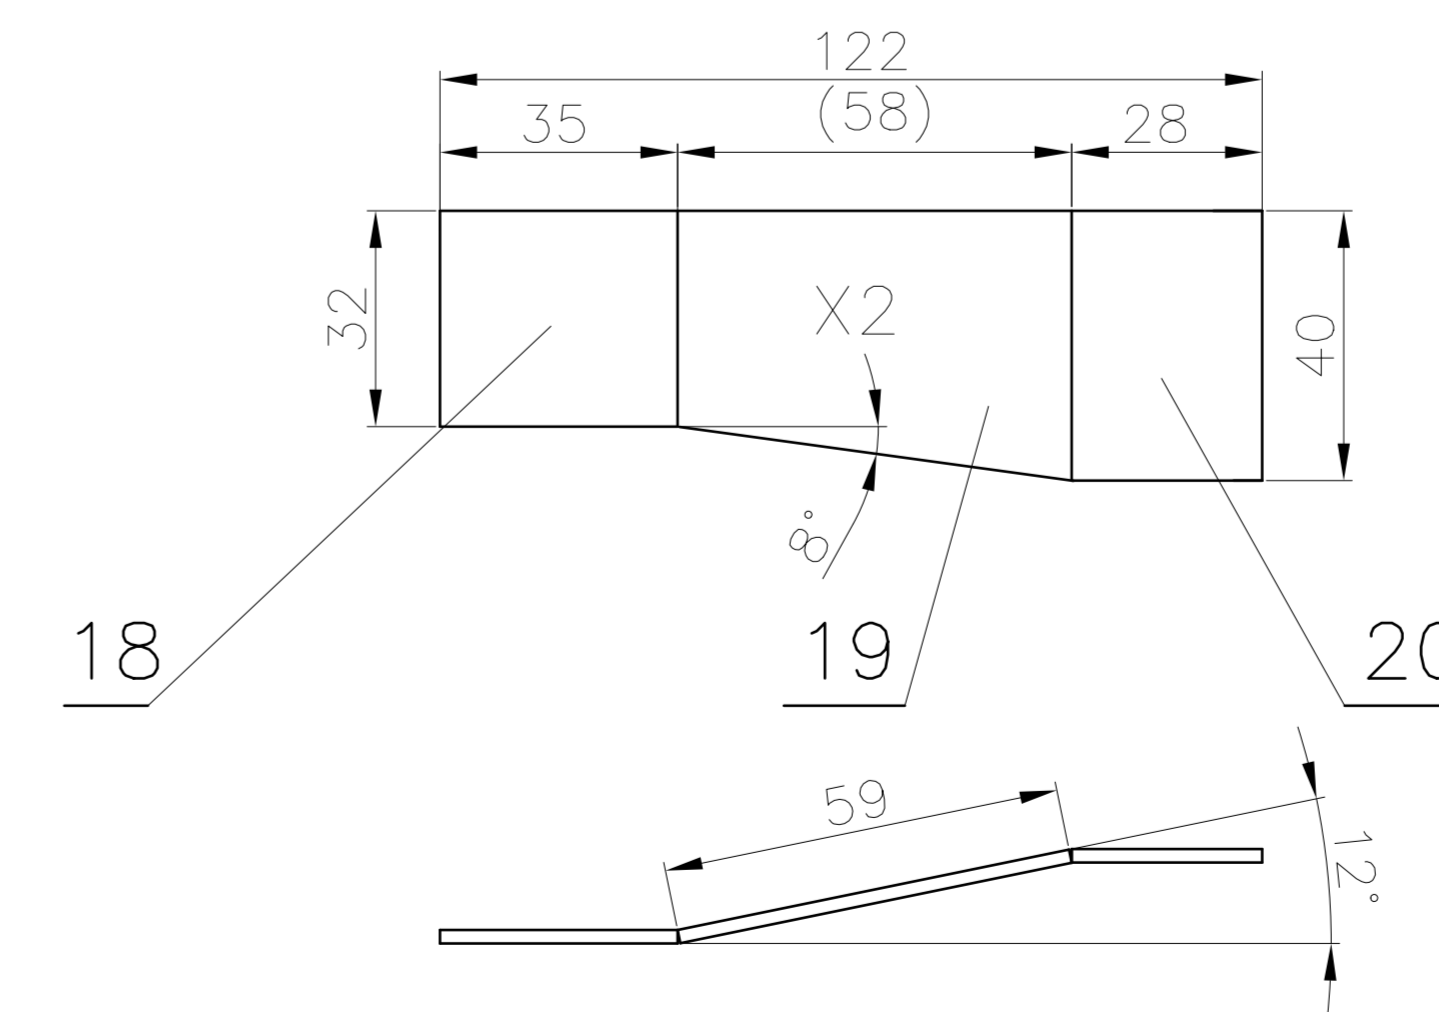

Rys. 7

