
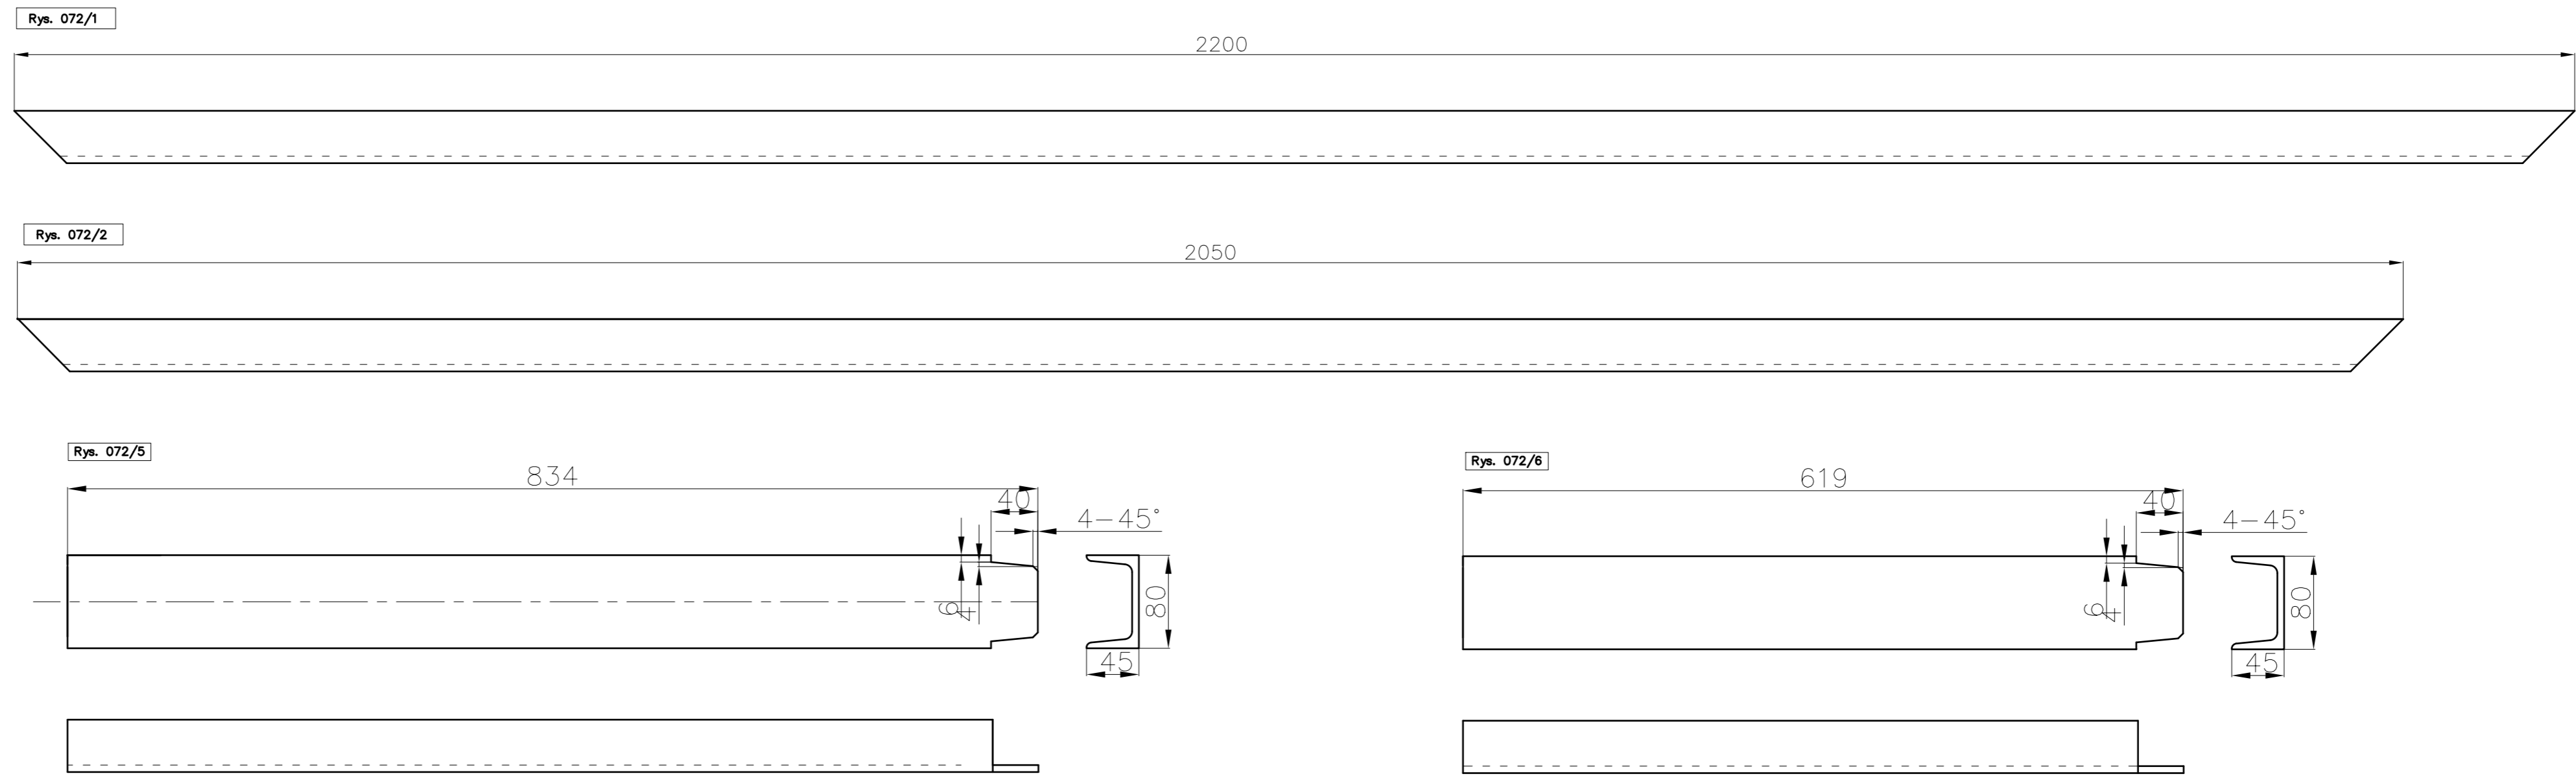



Zał. nr 1

Rys. 015/..... Rys. 071/..... Rys. 072/..... Rys. 205/..... Rys. 251/..... Rys. 275/..... Rys. 276/..... Rys. 277/.....


Rys. 072/.....

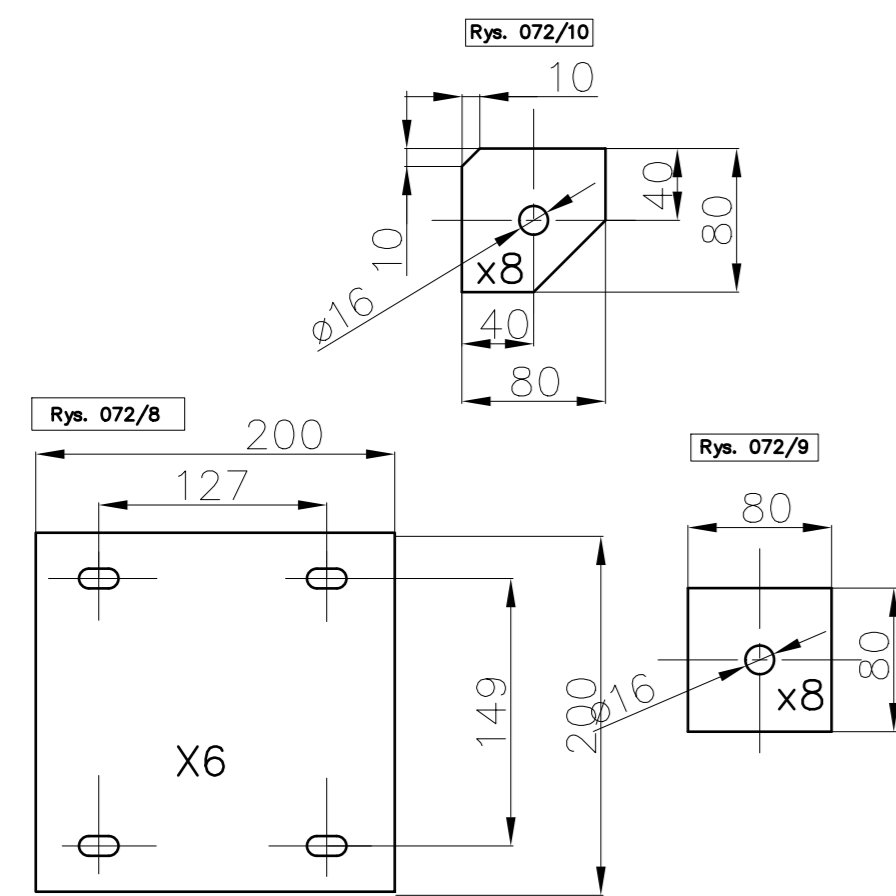


Rys. 071/.....

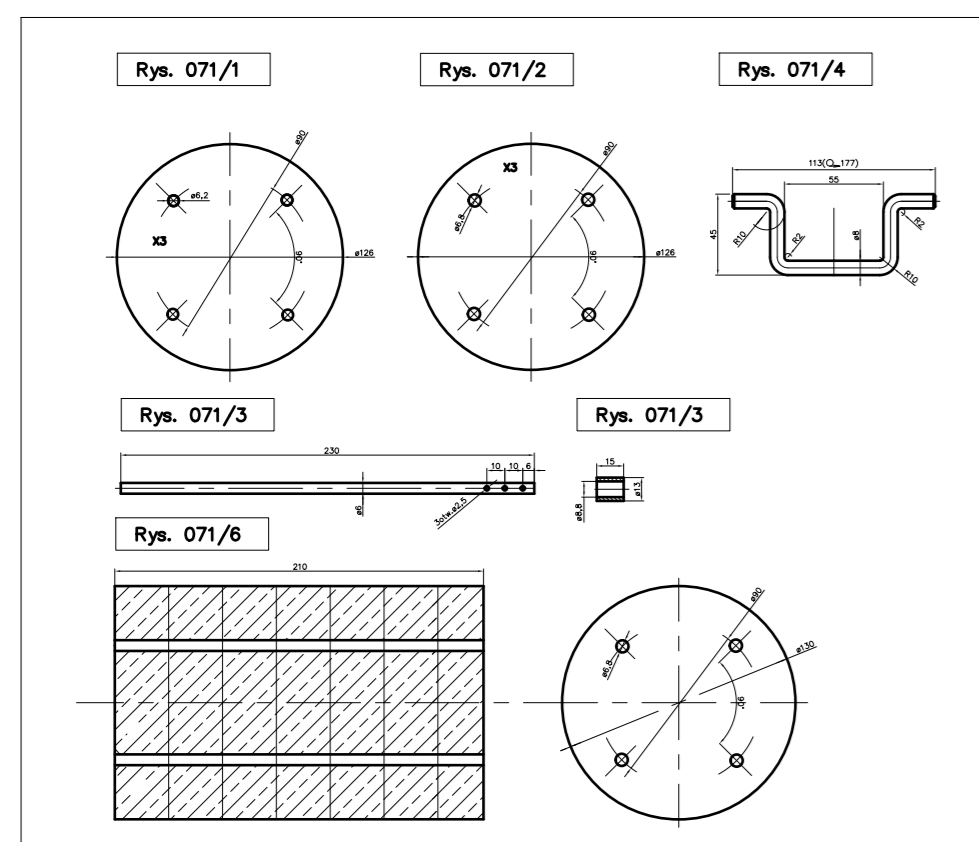


Rys. 205/.....

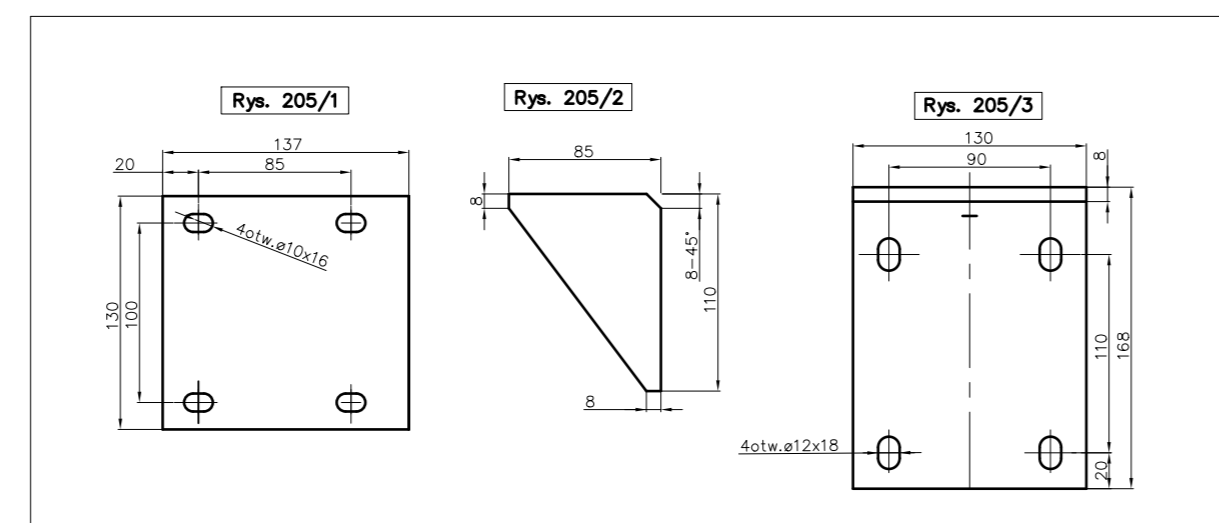


Rys. 275/.....

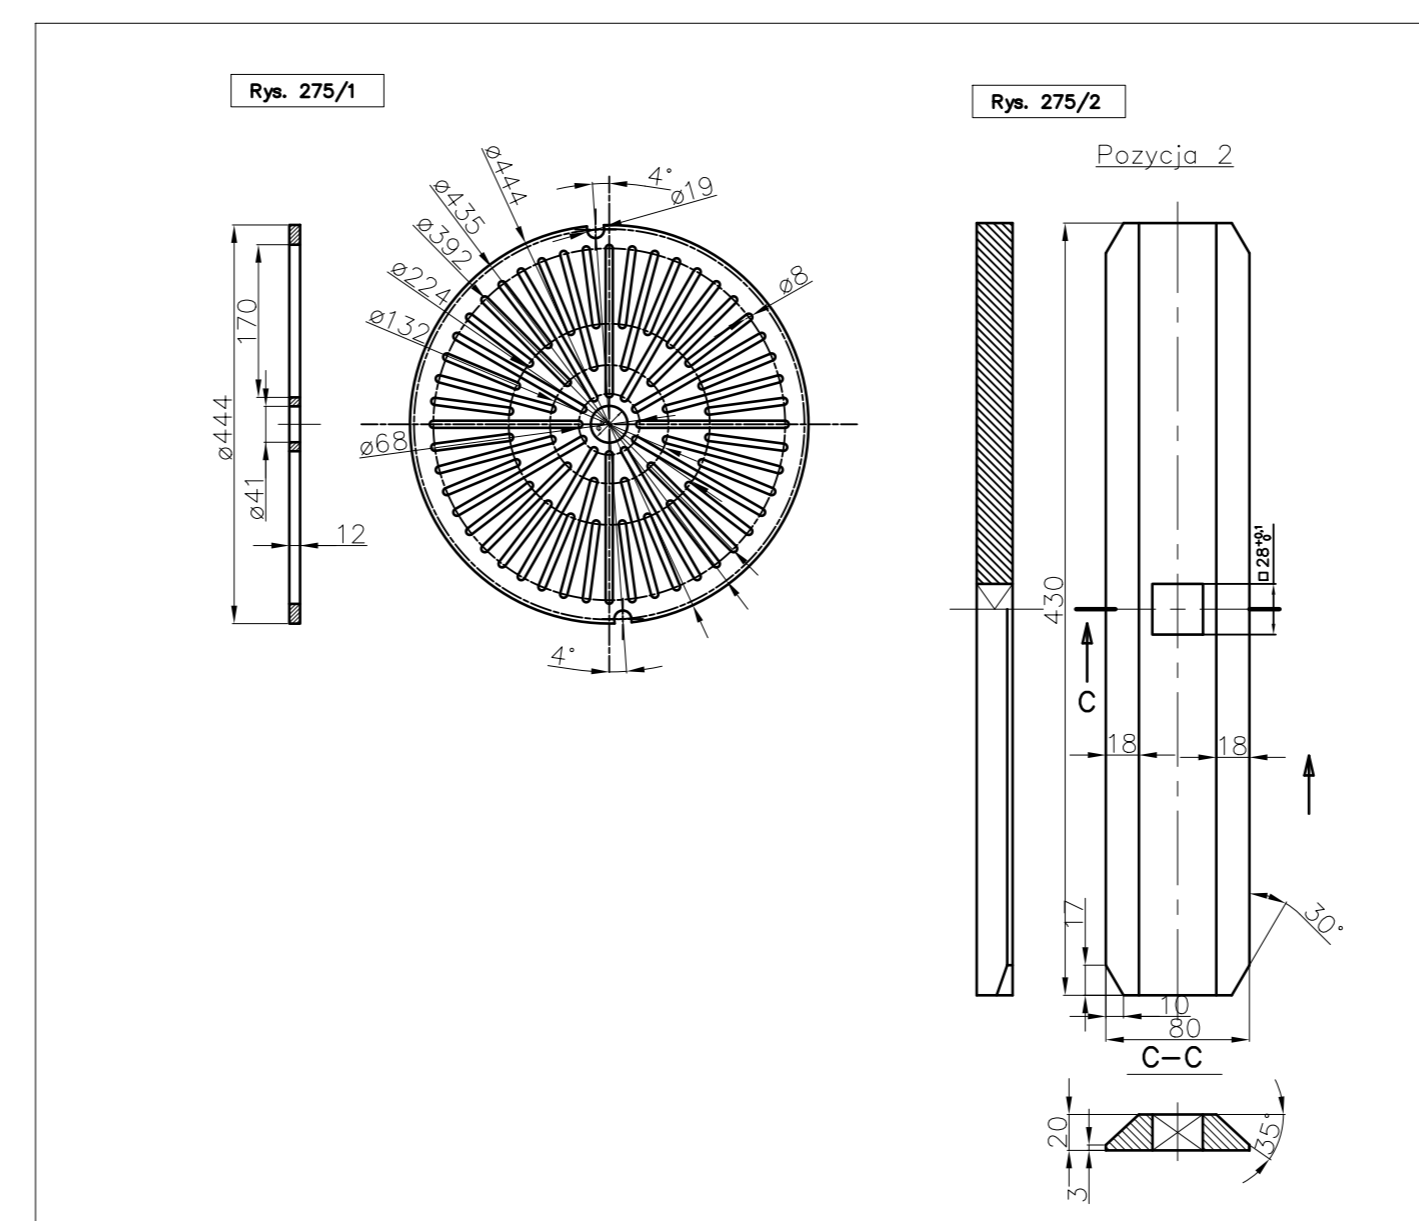


Rys. 251/.....

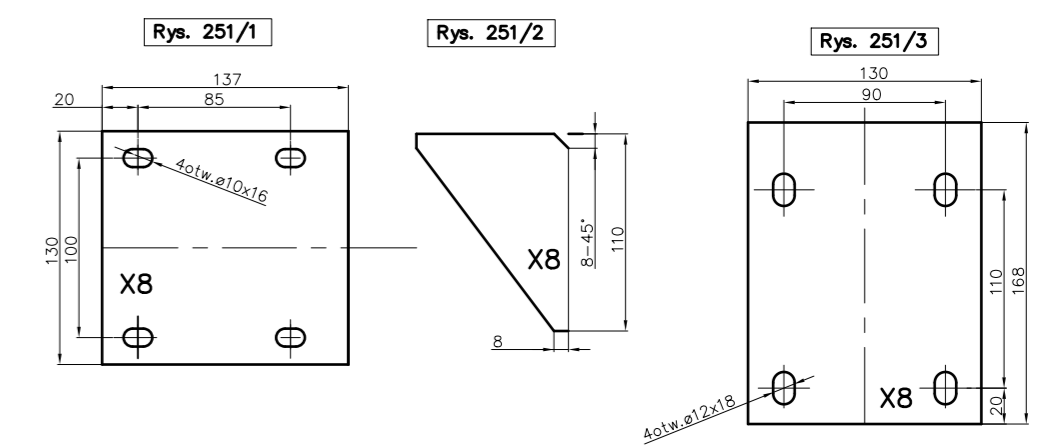

Rys. 276/.....

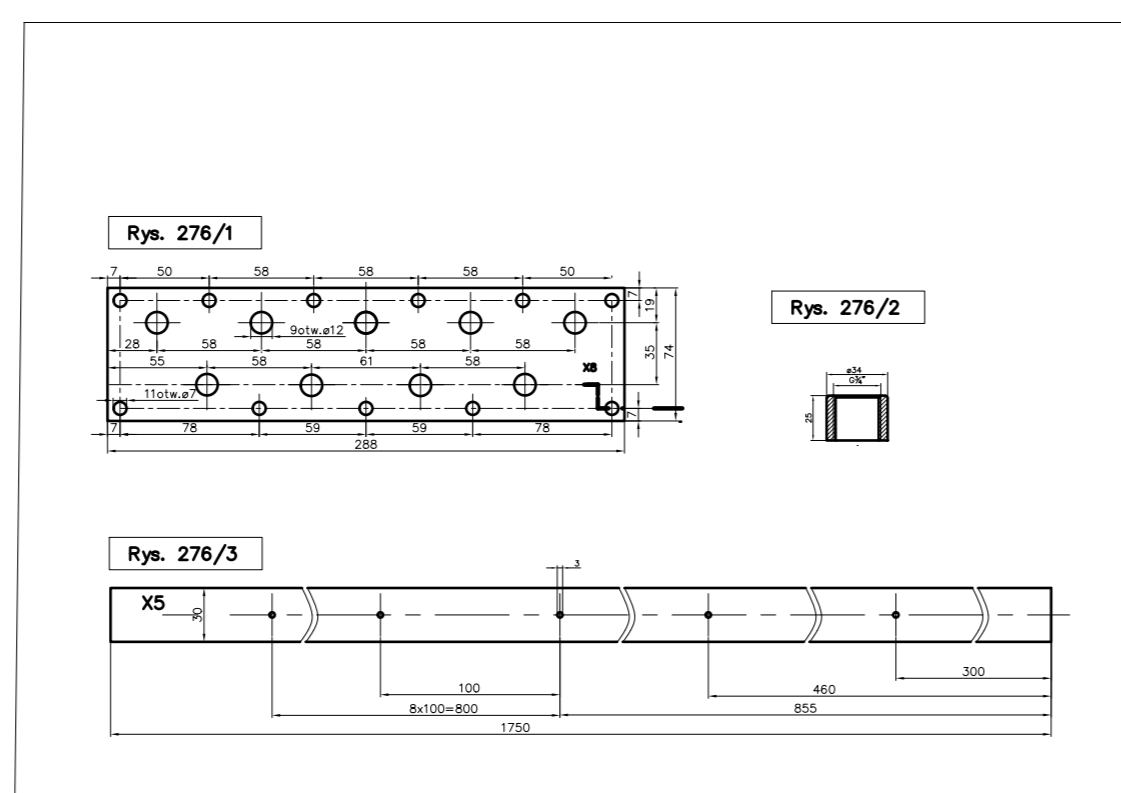

Rys. 015/.....

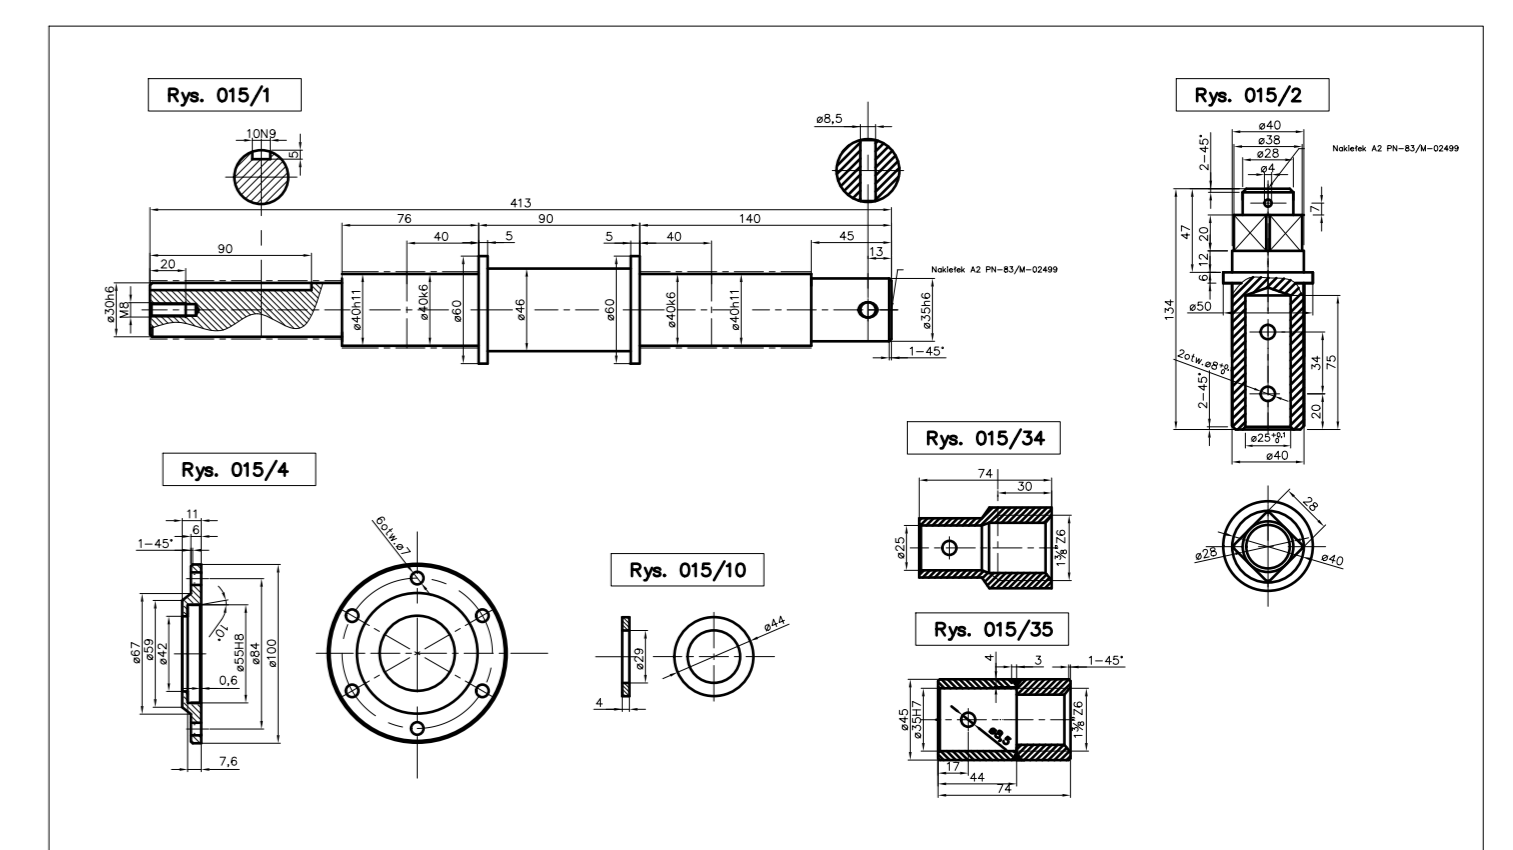

Rys. 277/.....

