



# ZAŁĄCZNIK NR 1

## Rysunki 667/...


Rys.667/46

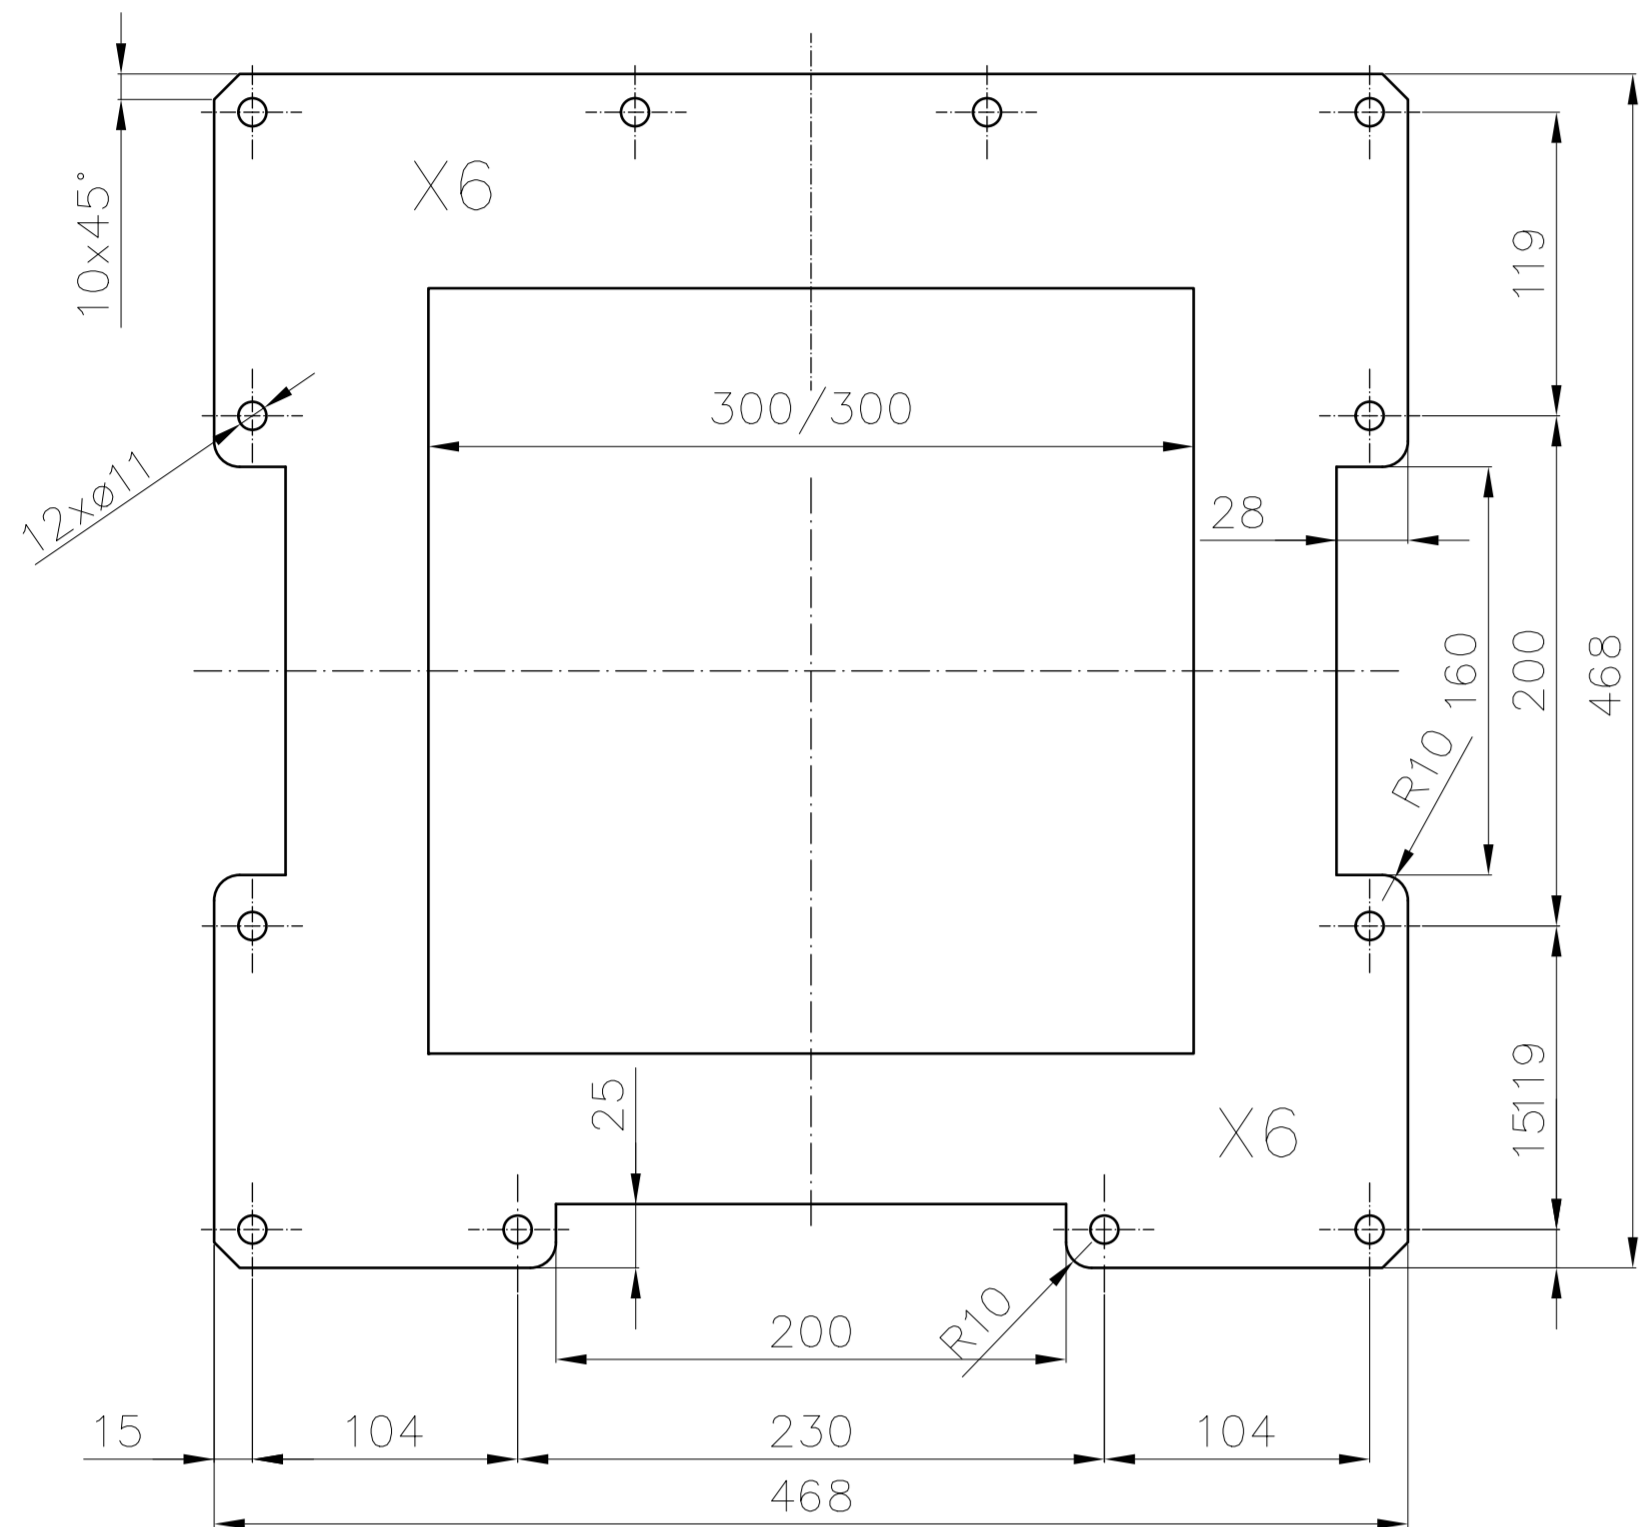


Rys.667/47

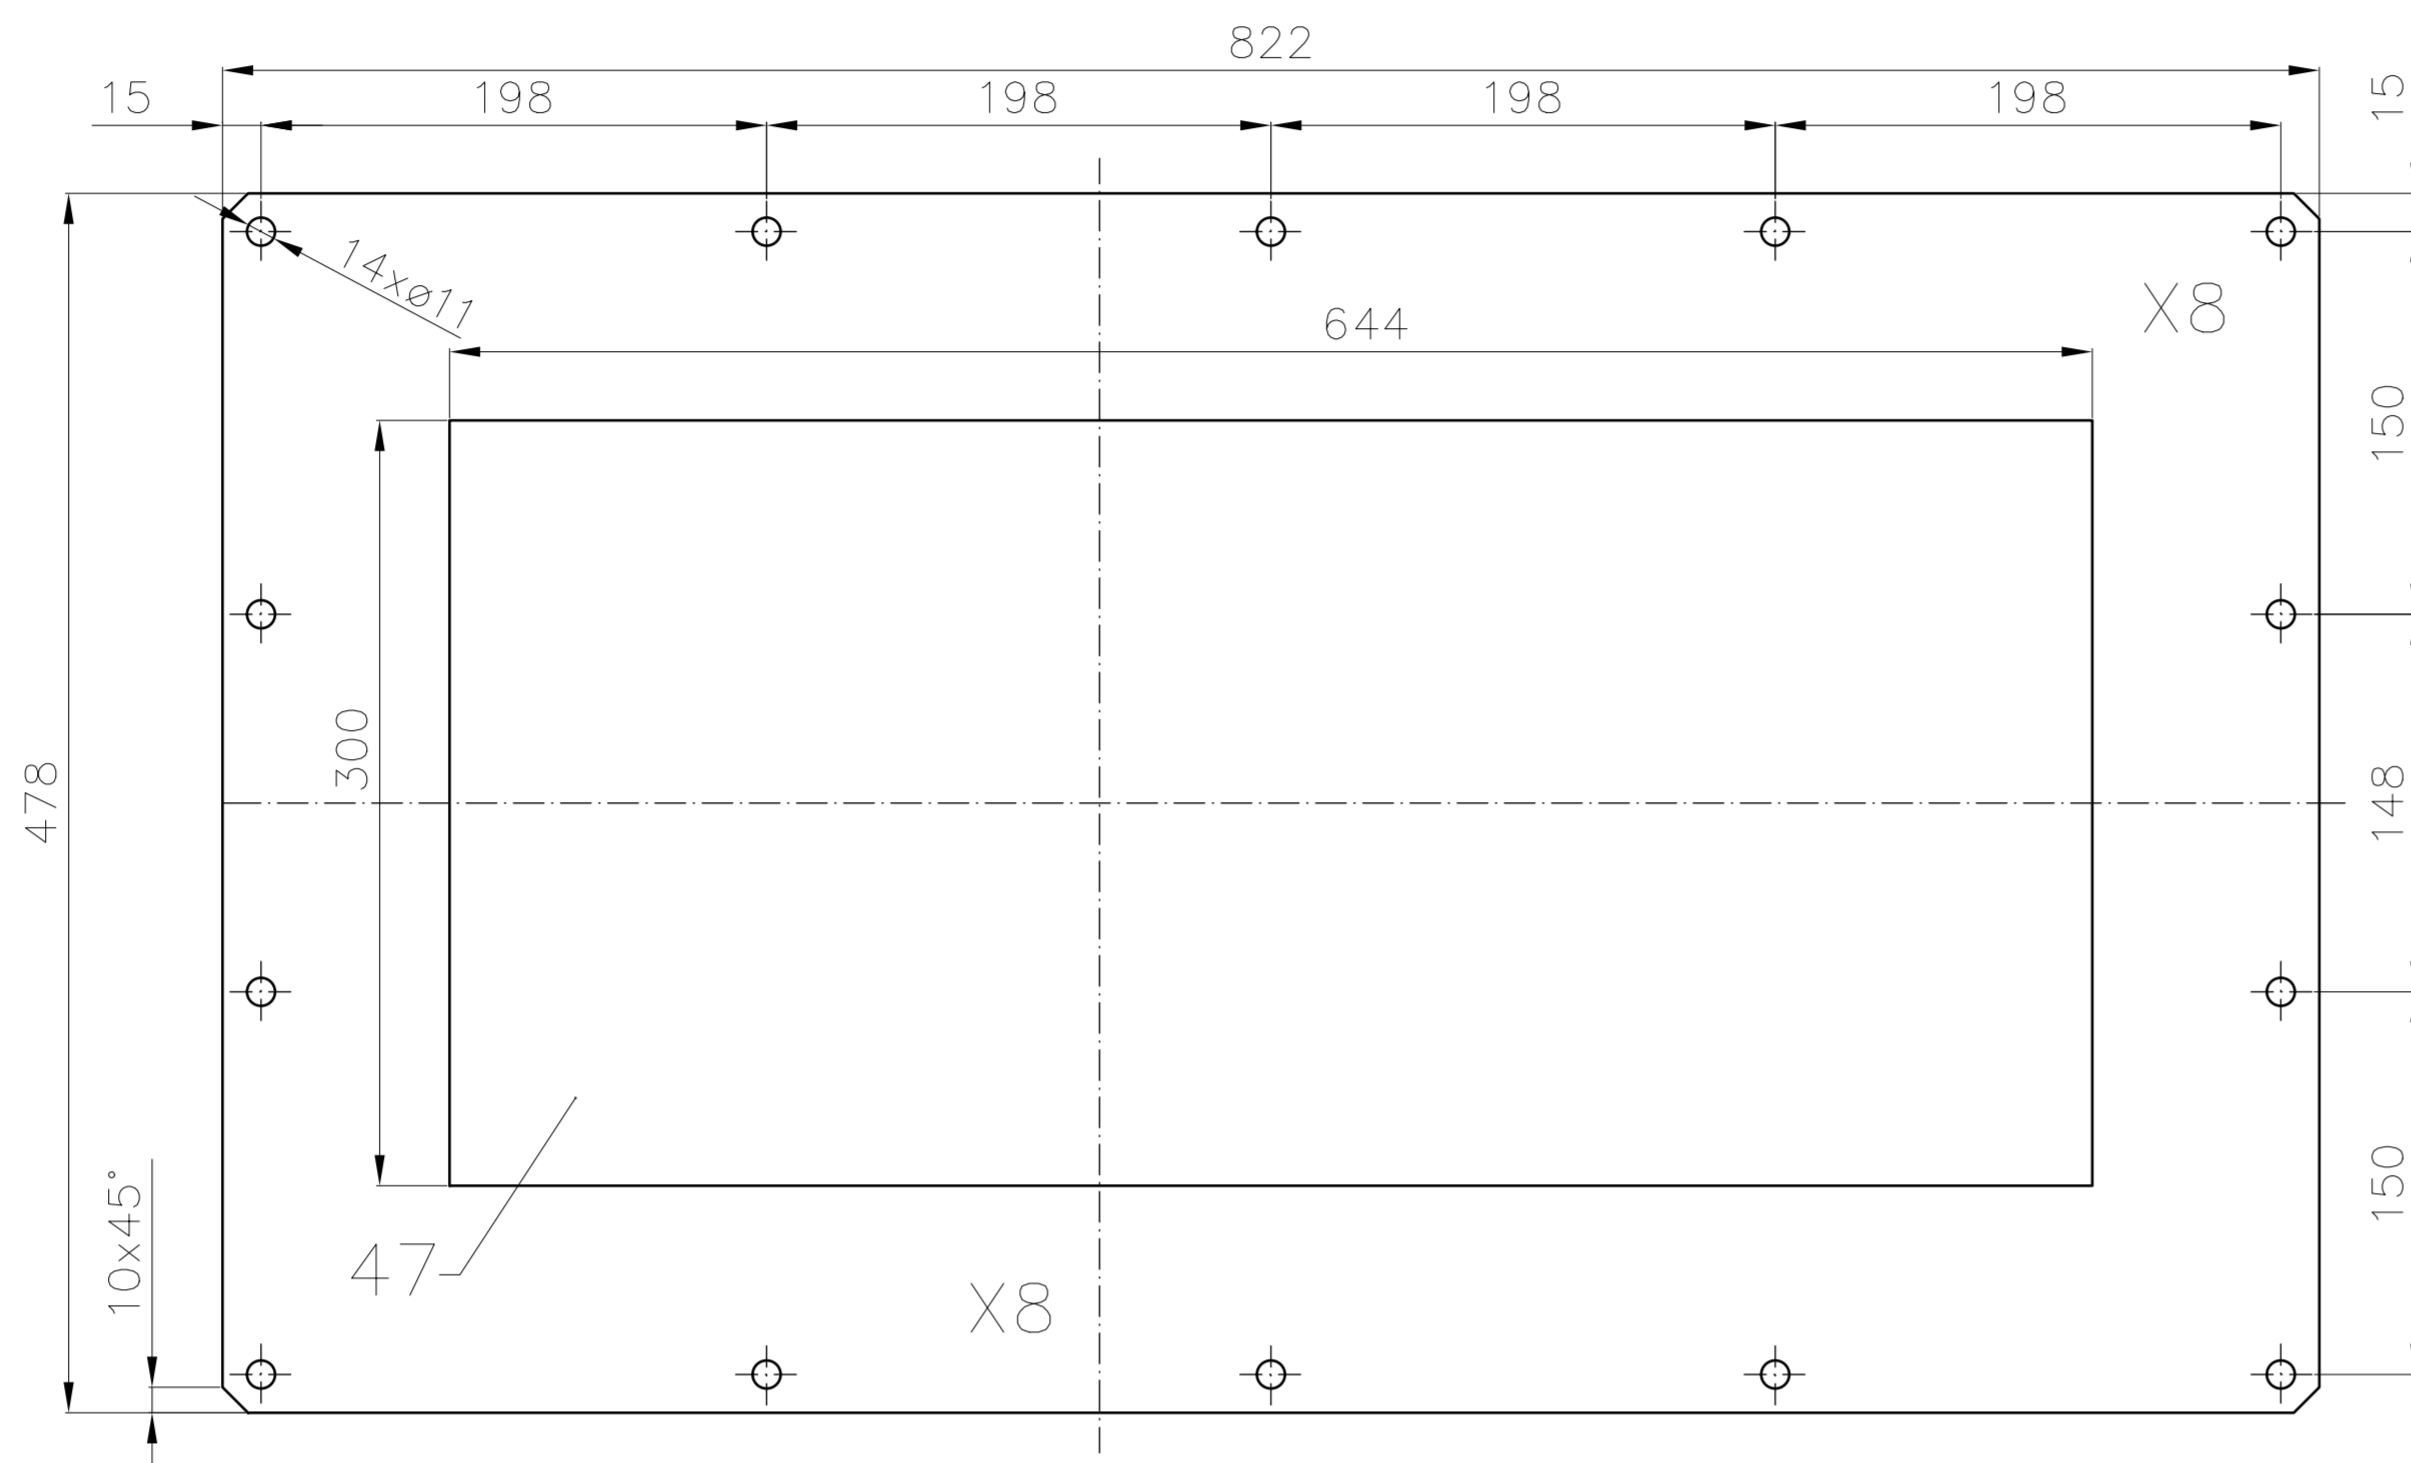


Rys.667/48

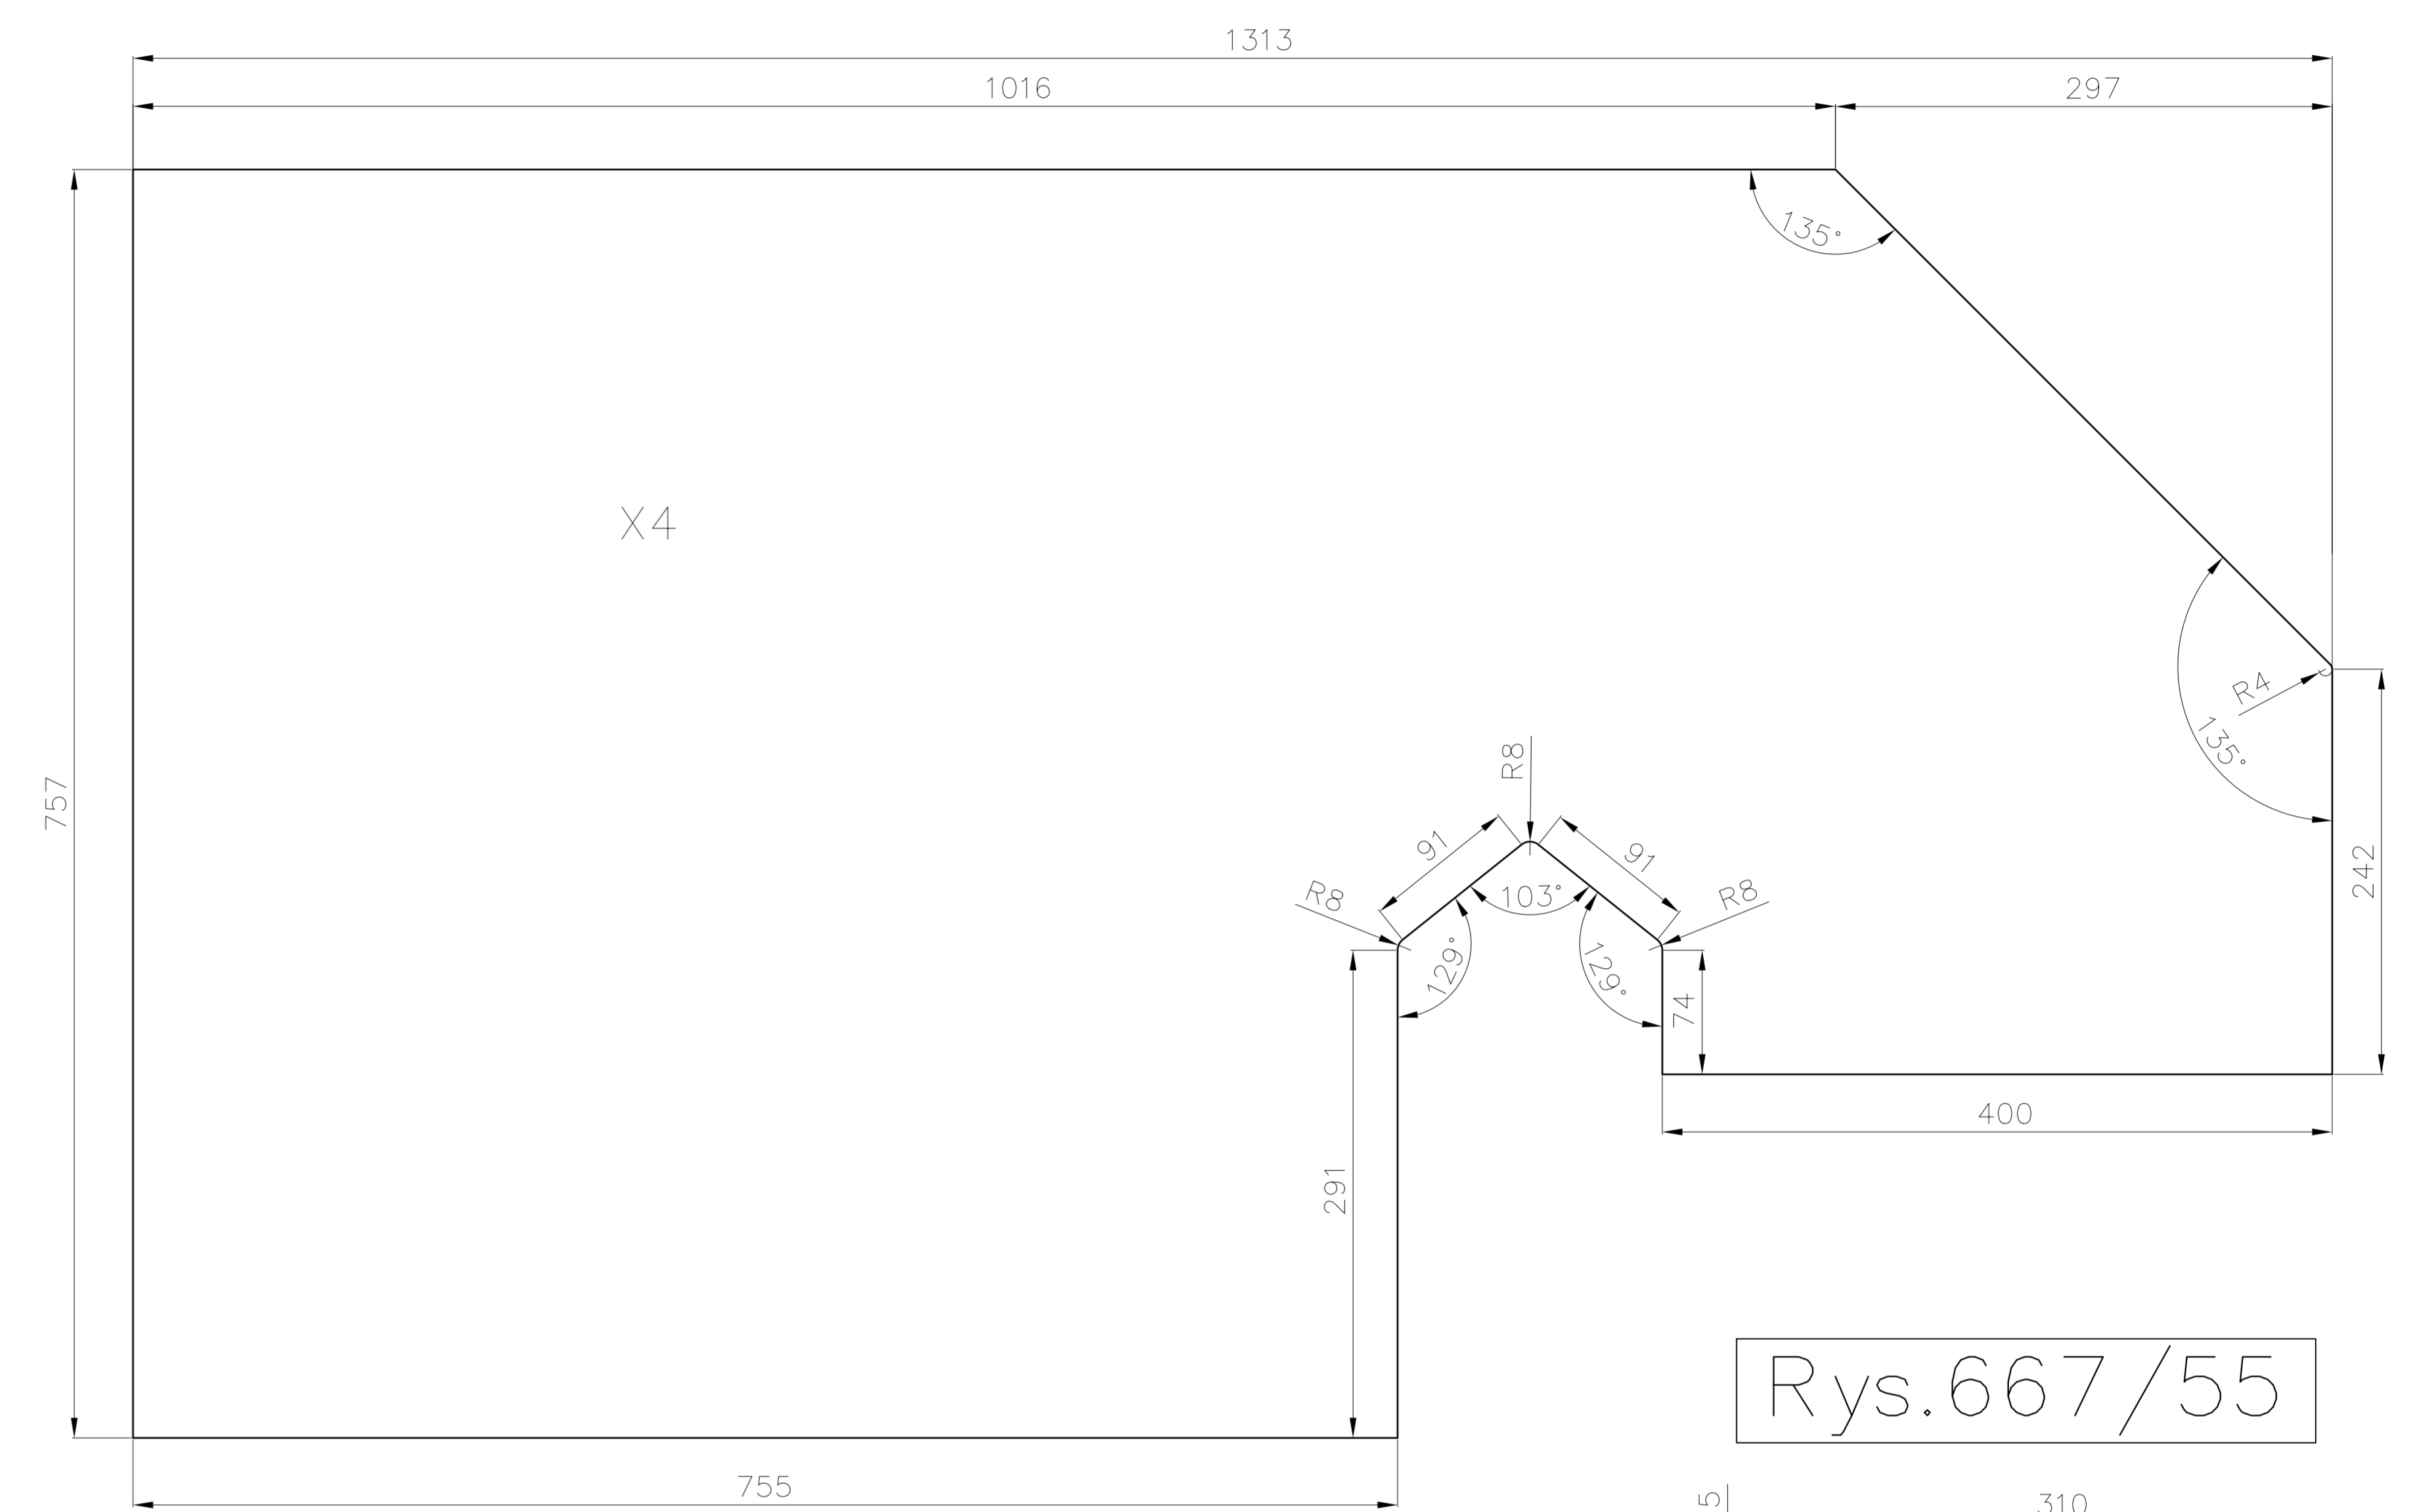


Rys.667/49

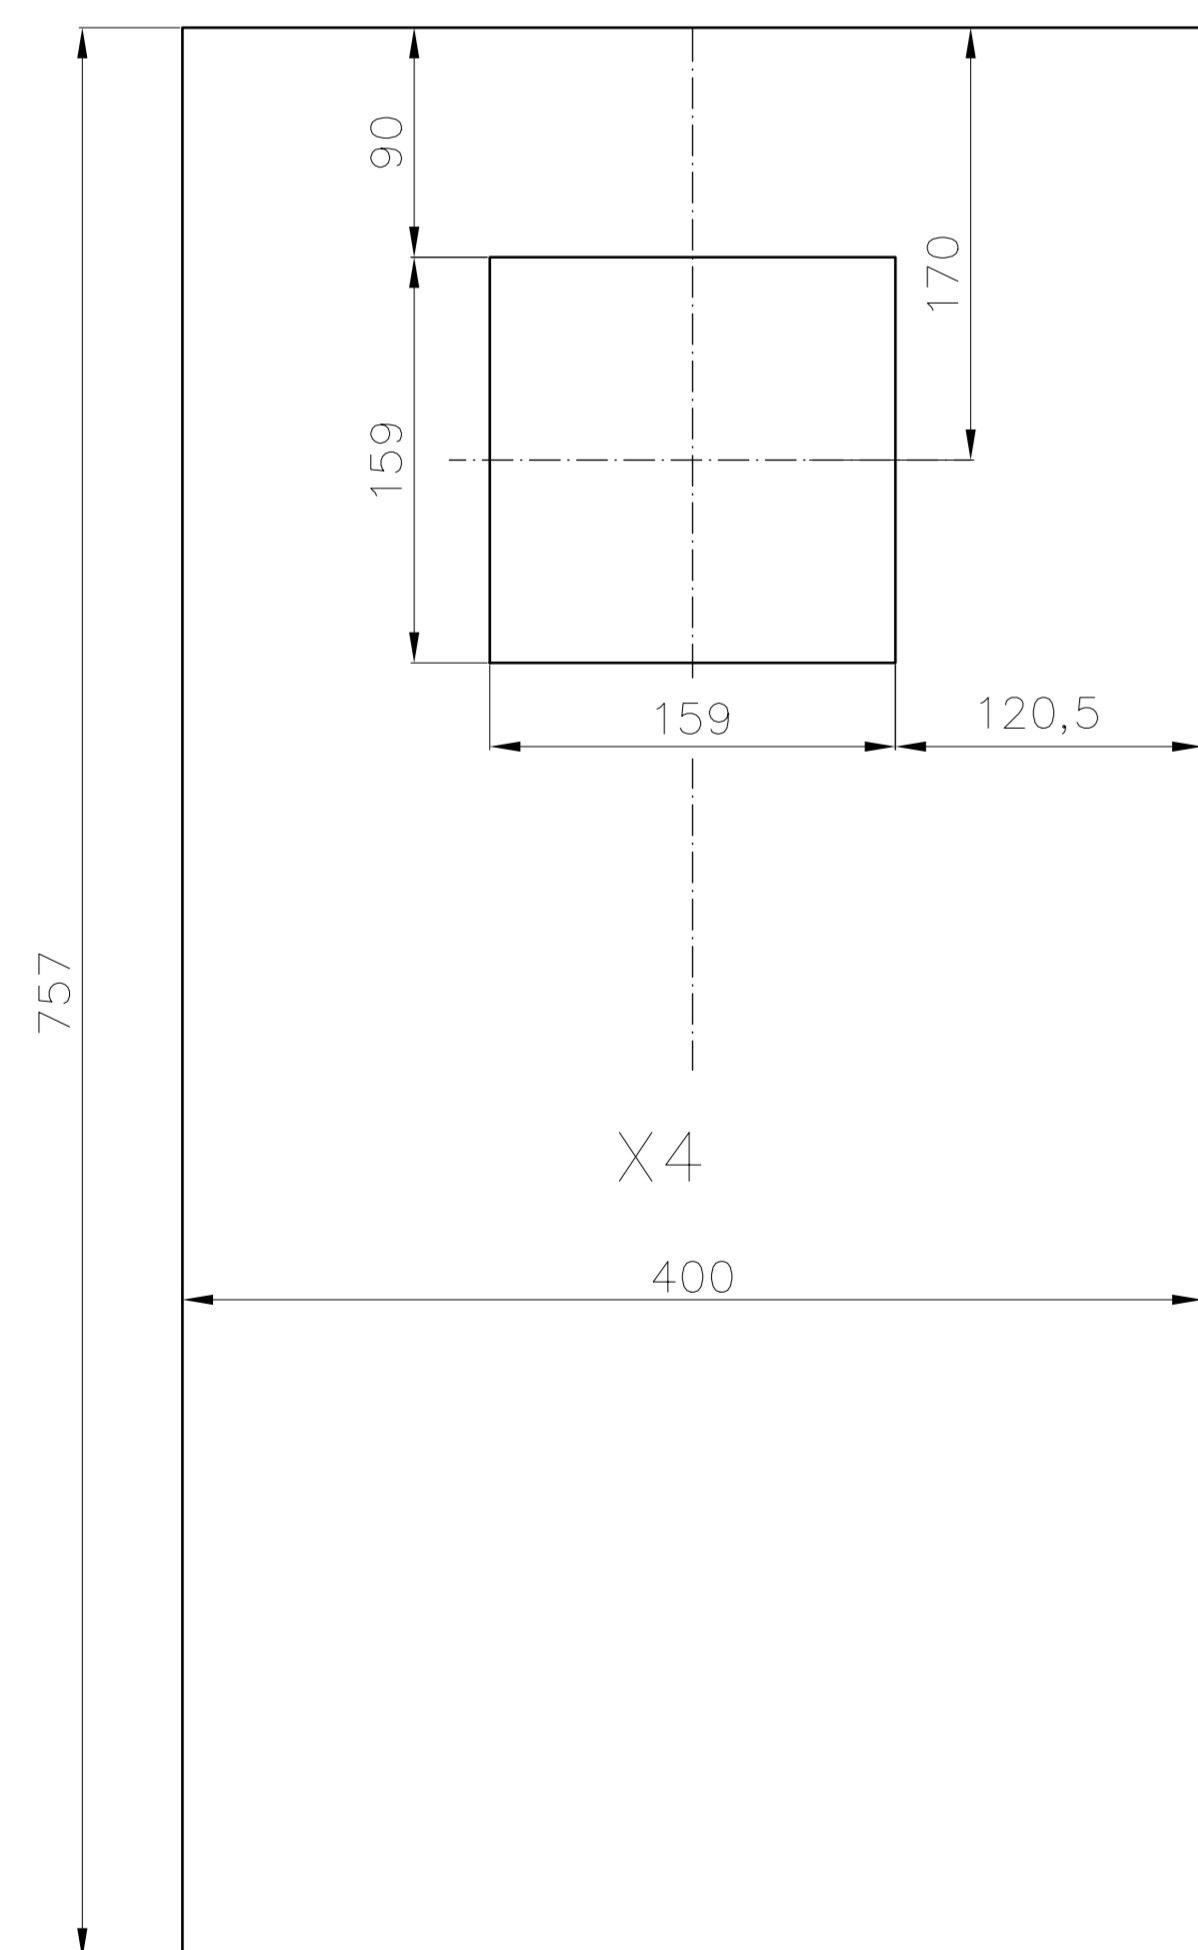


Rys.667/50

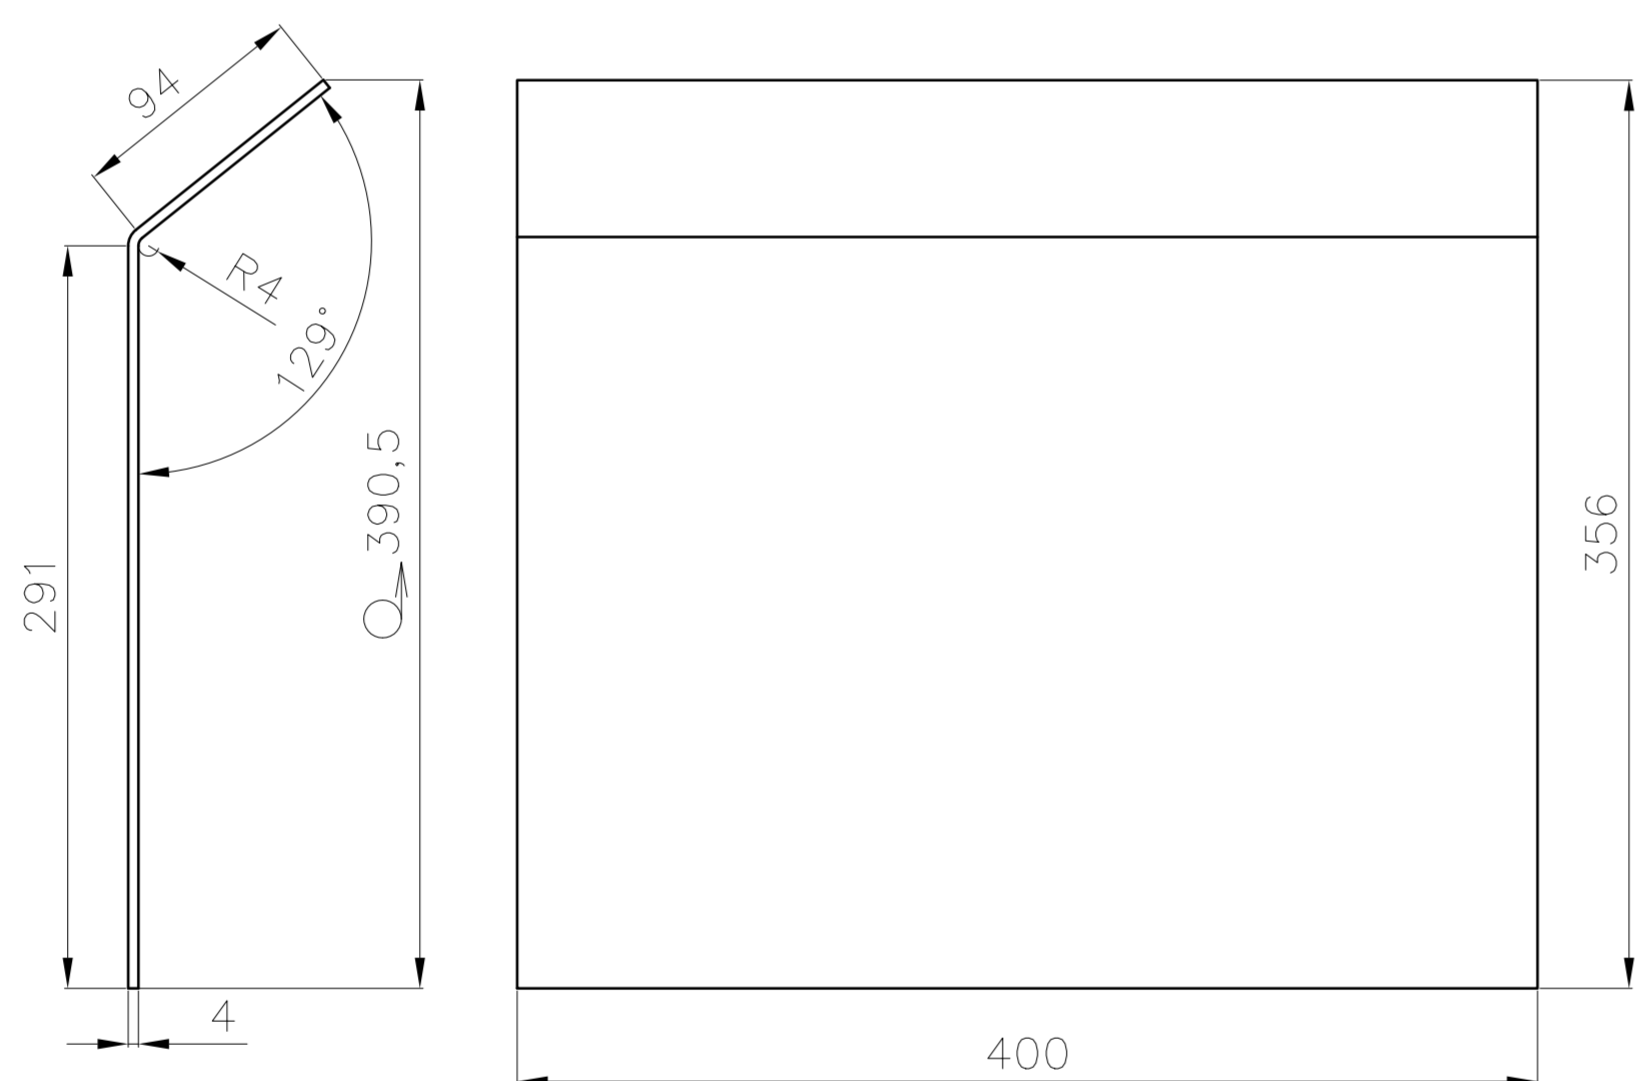



Rys.667/51

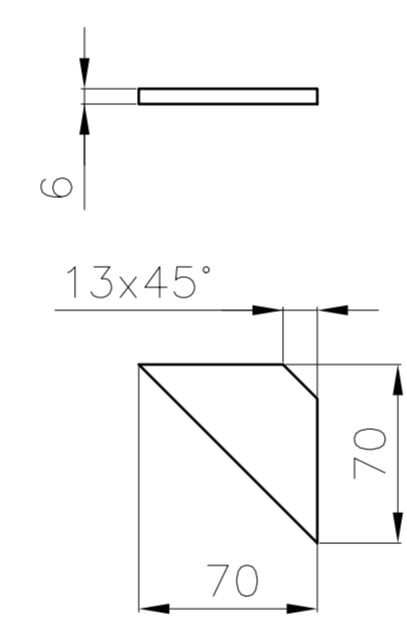



Rys.667/52

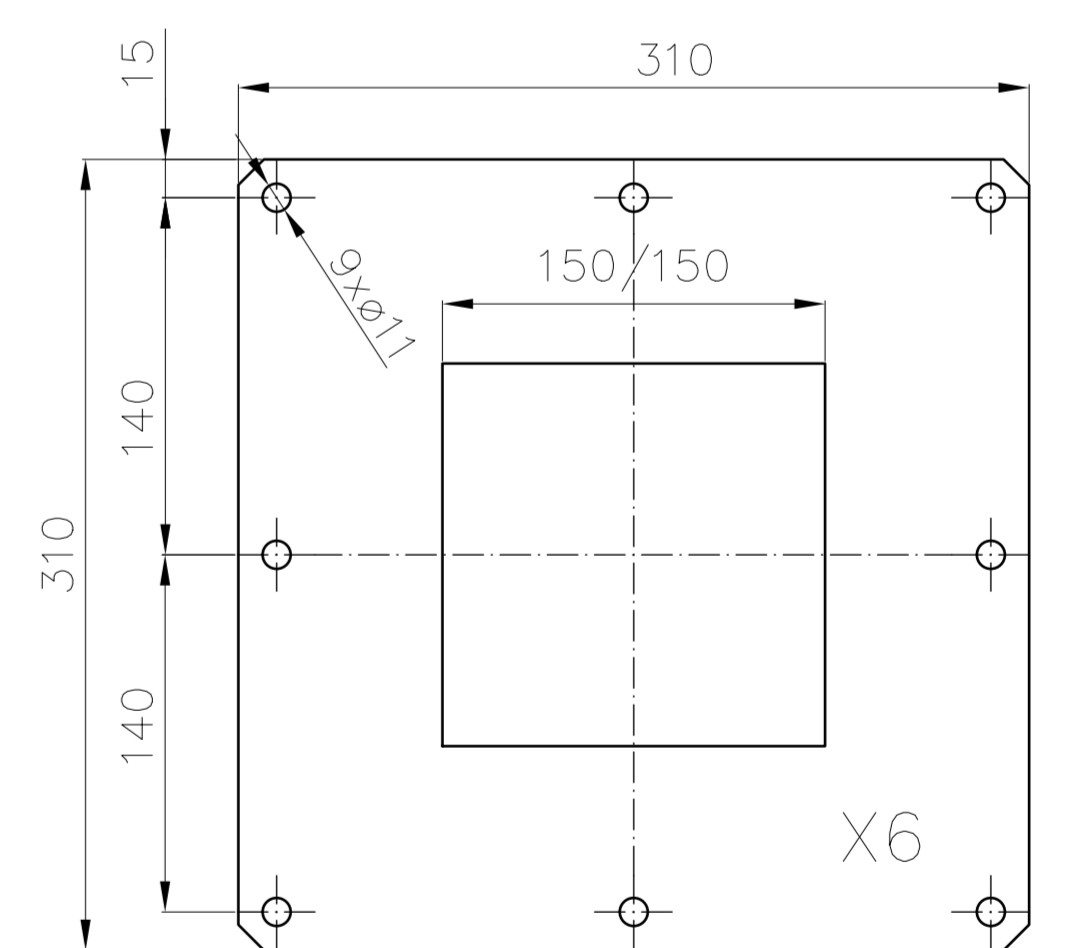


Rys.667/53

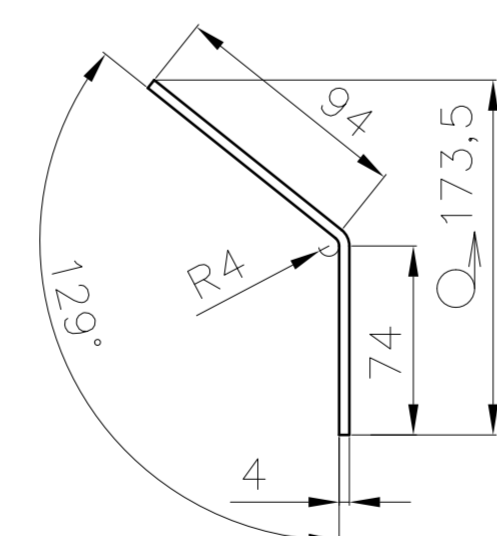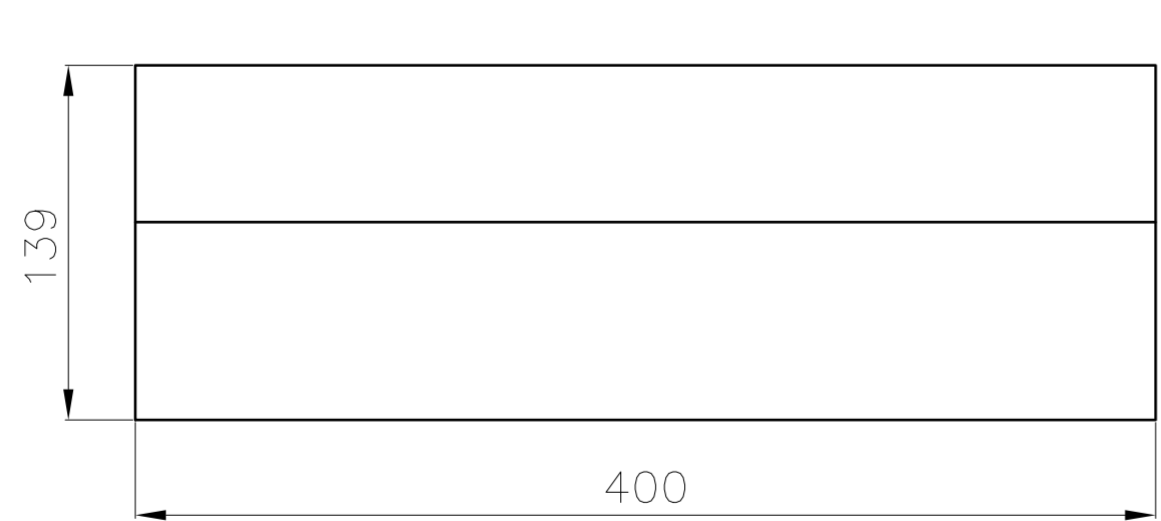

Rys.667/54

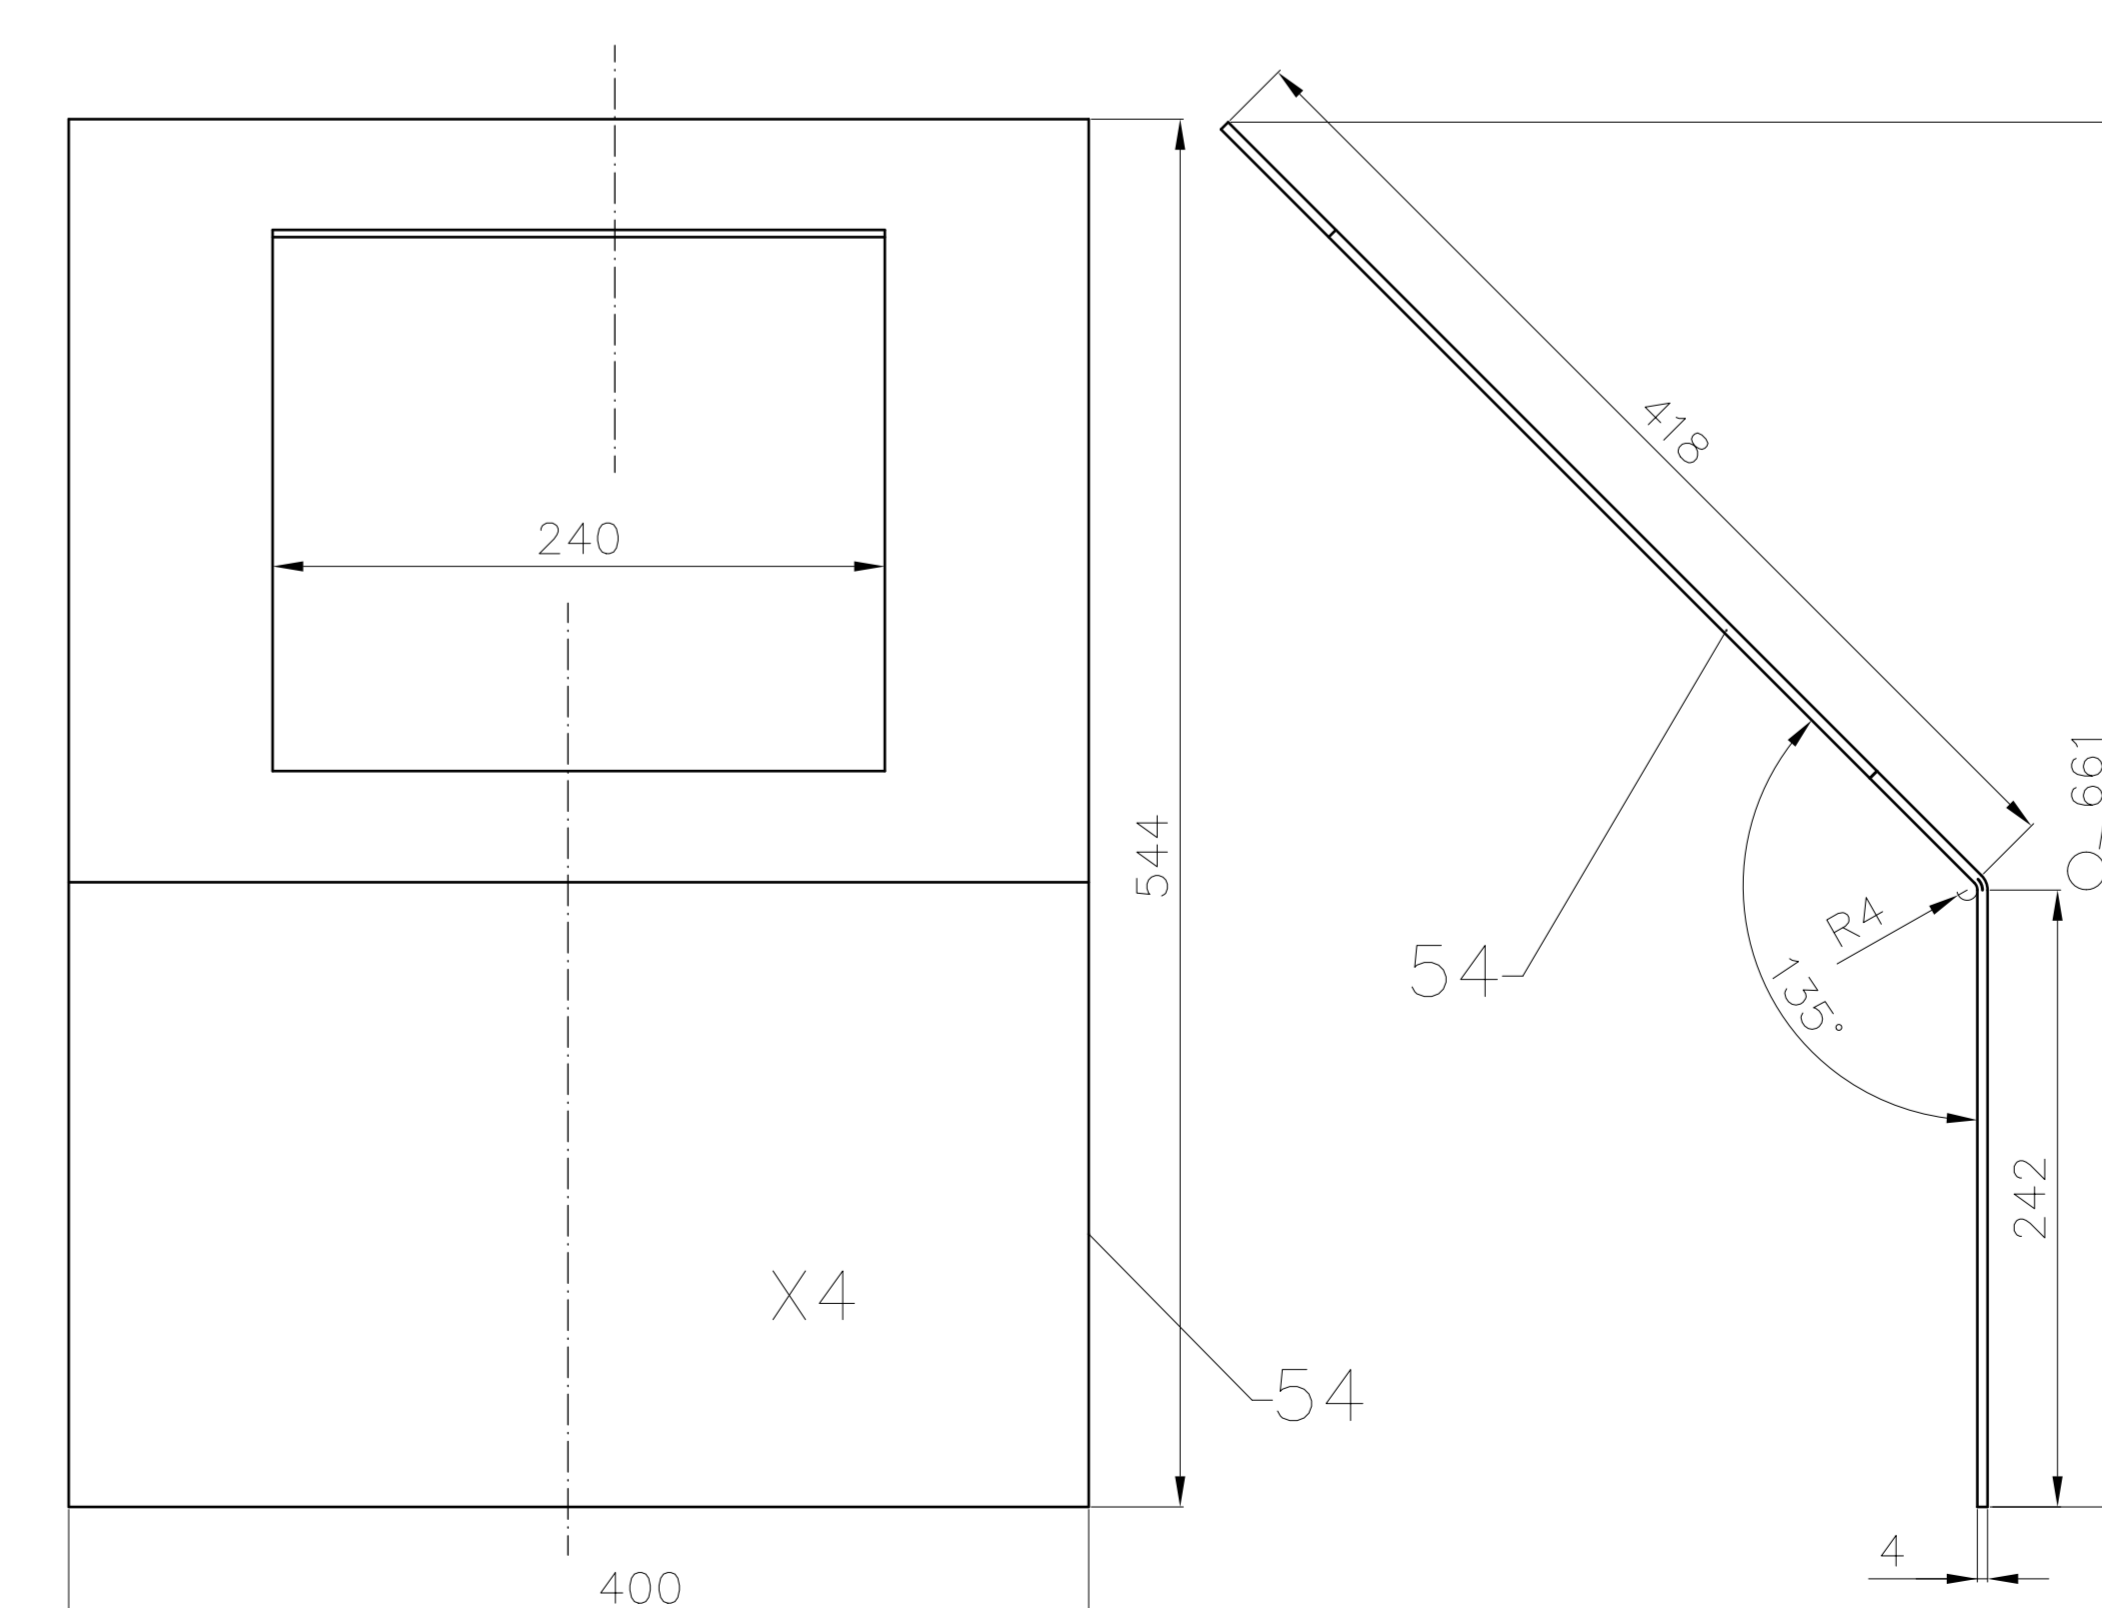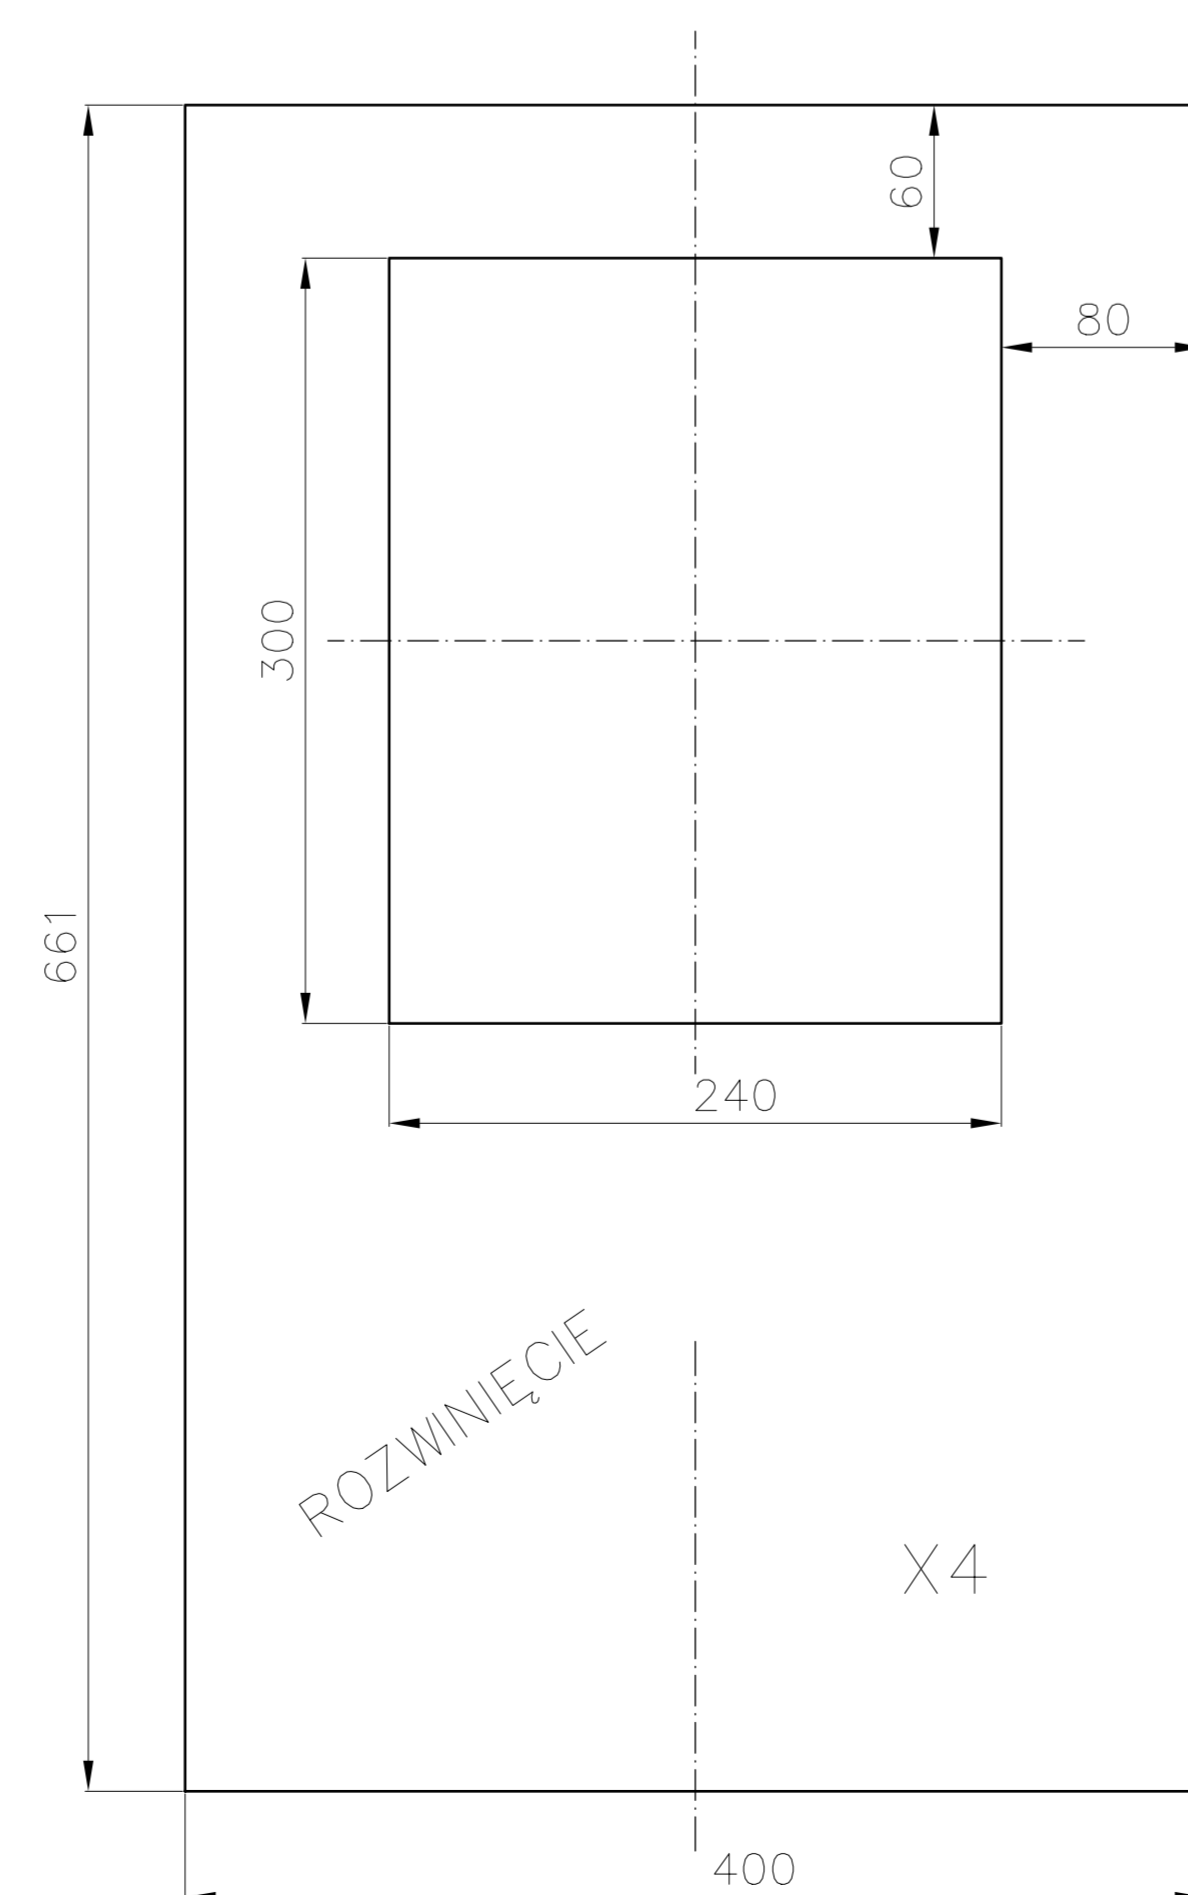

Rys.667/93

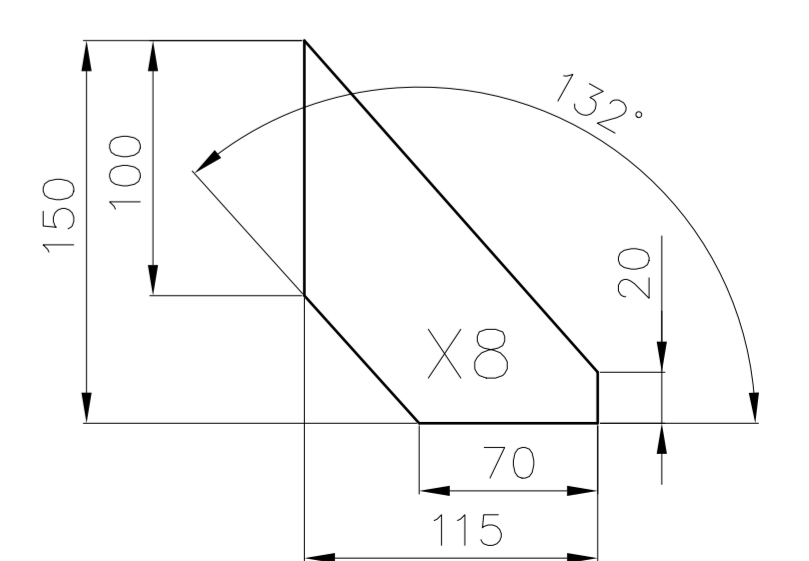

Rys.667/94

