

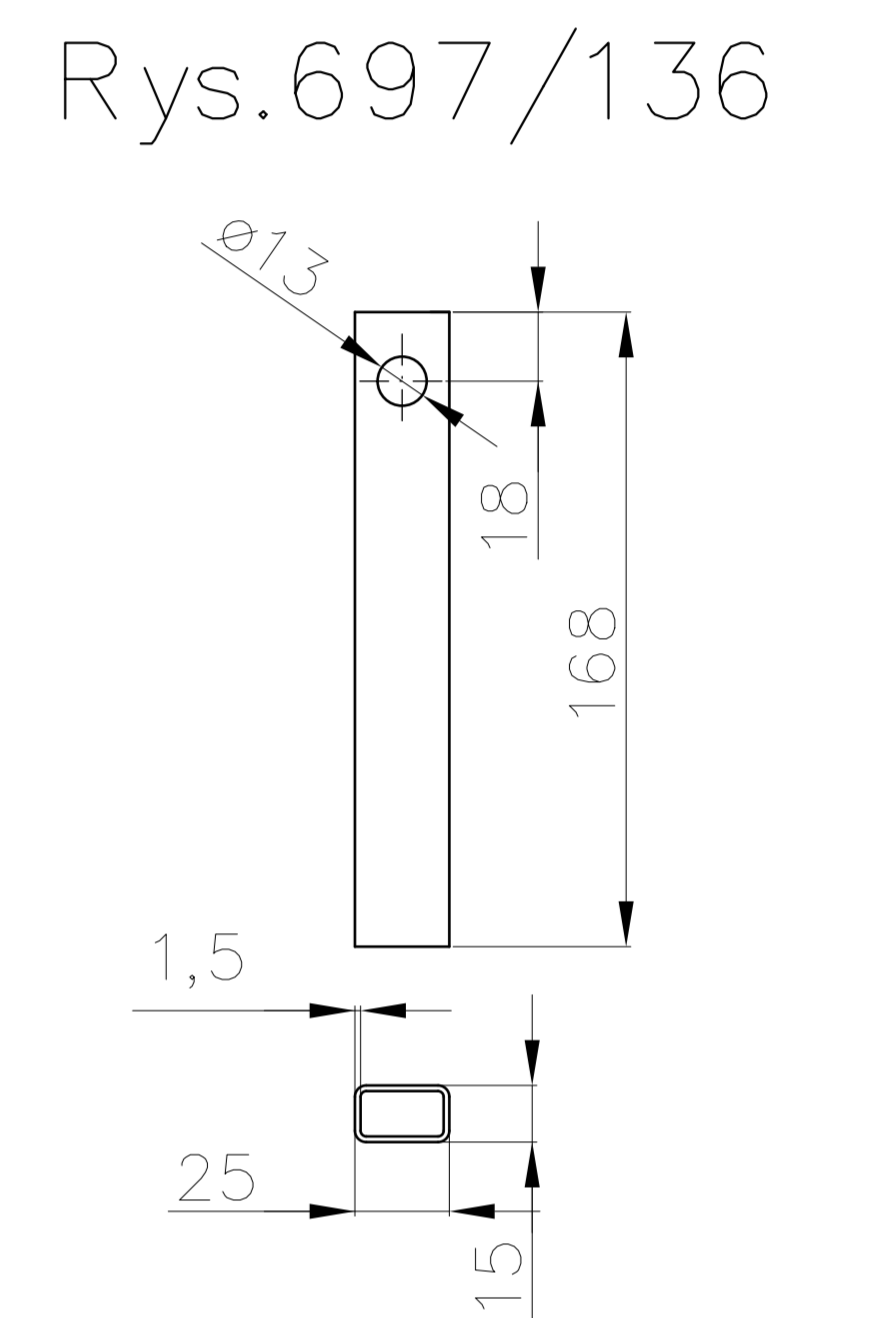
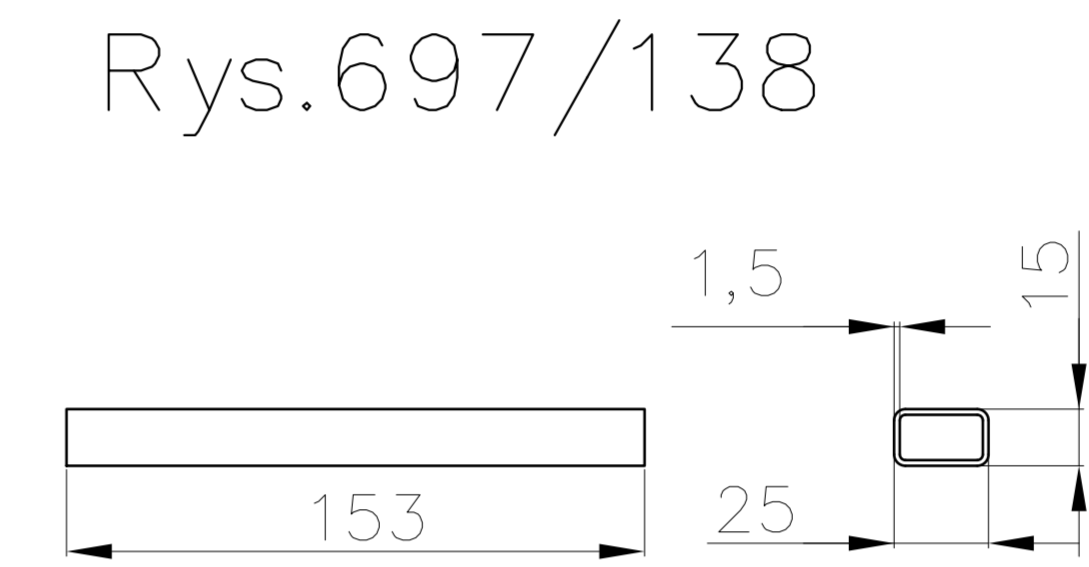
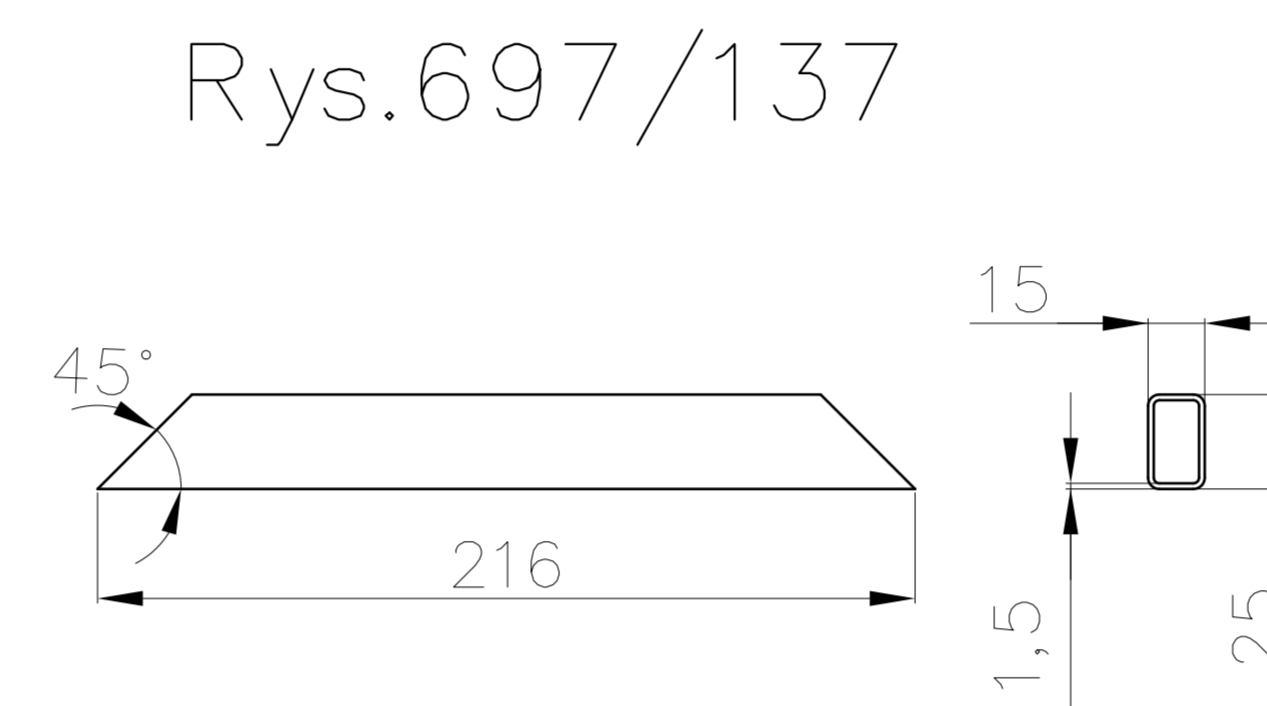
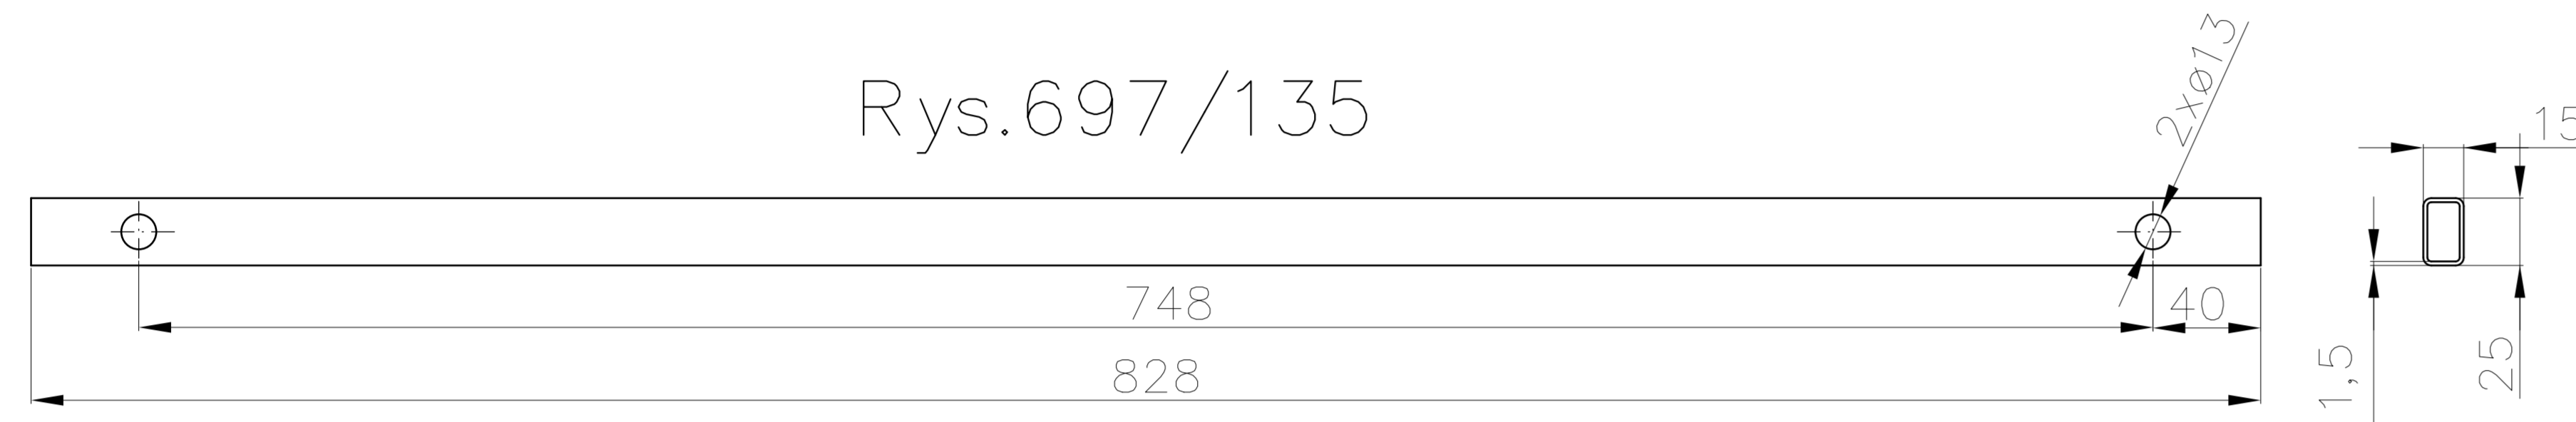
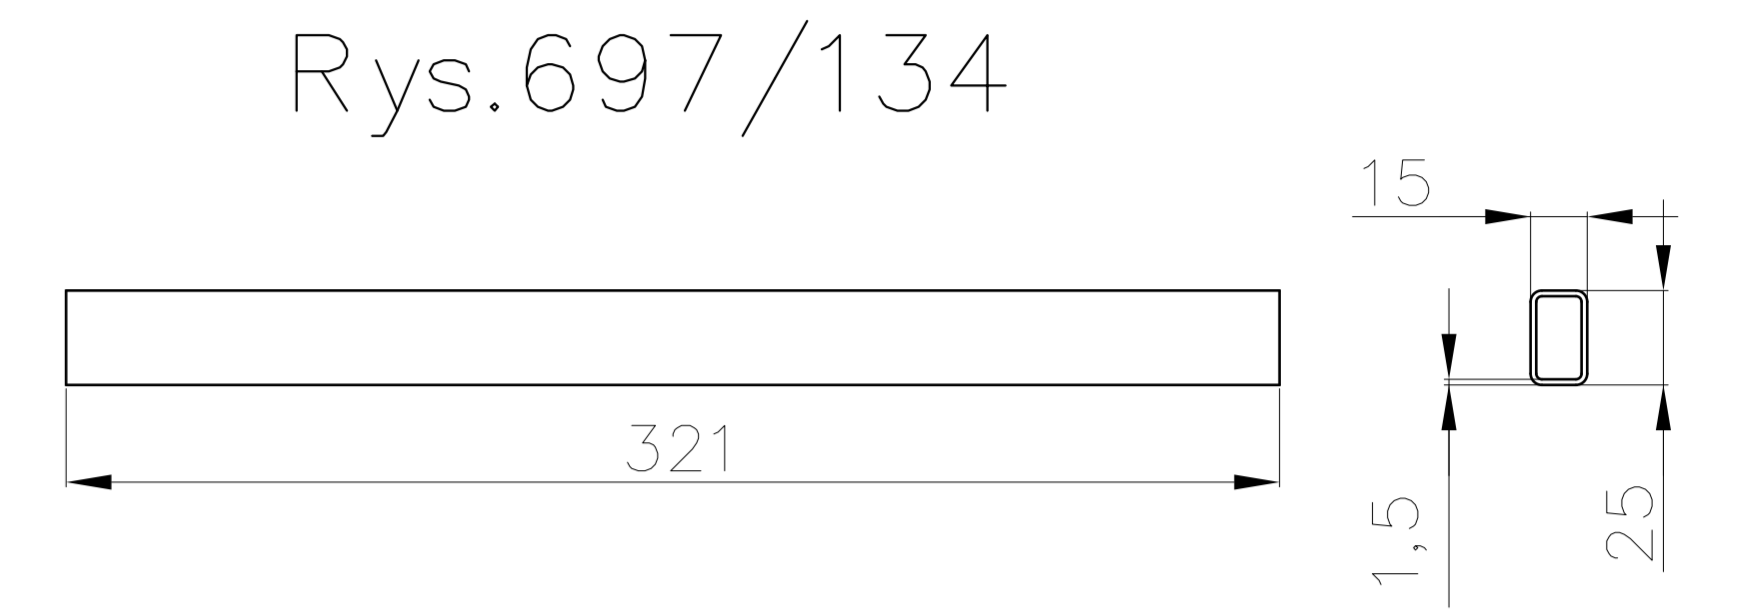
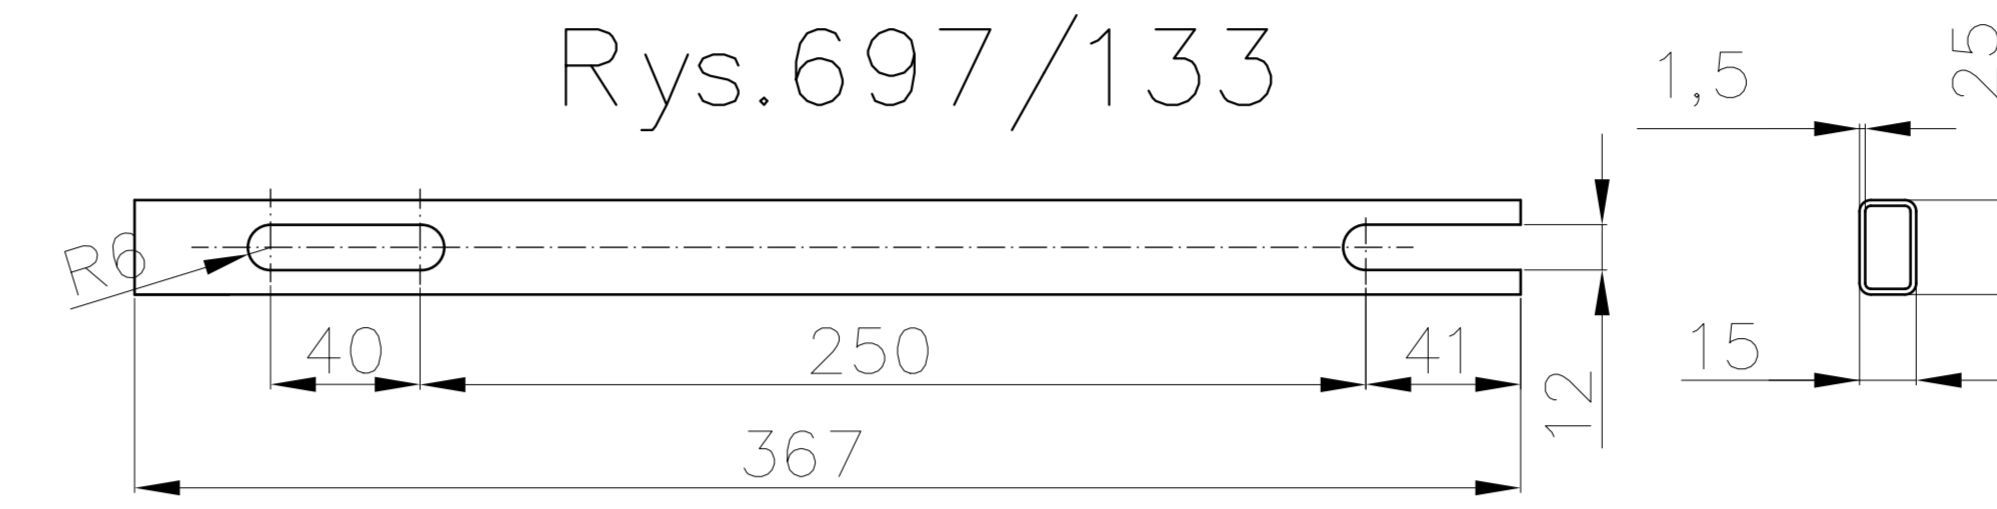
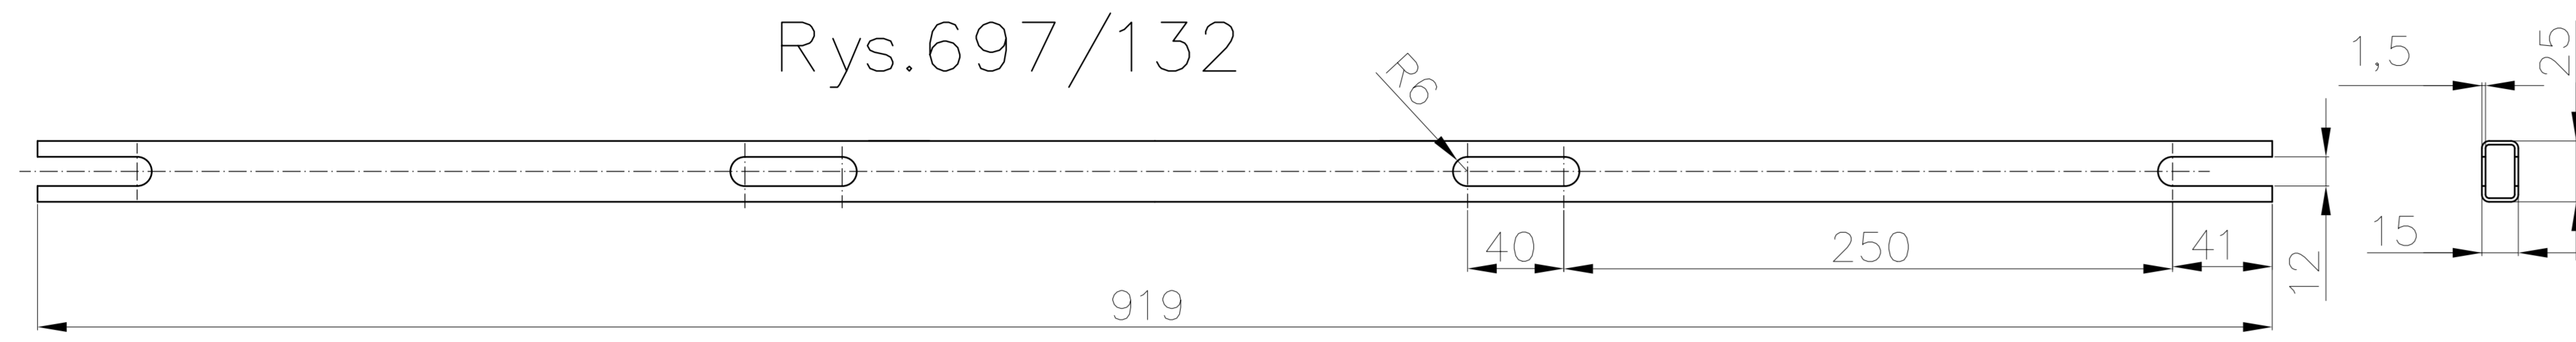
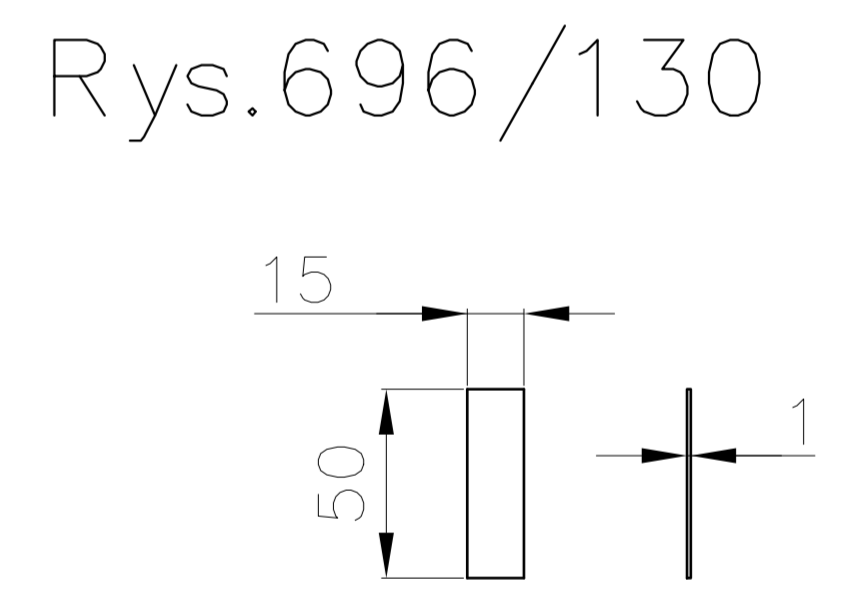
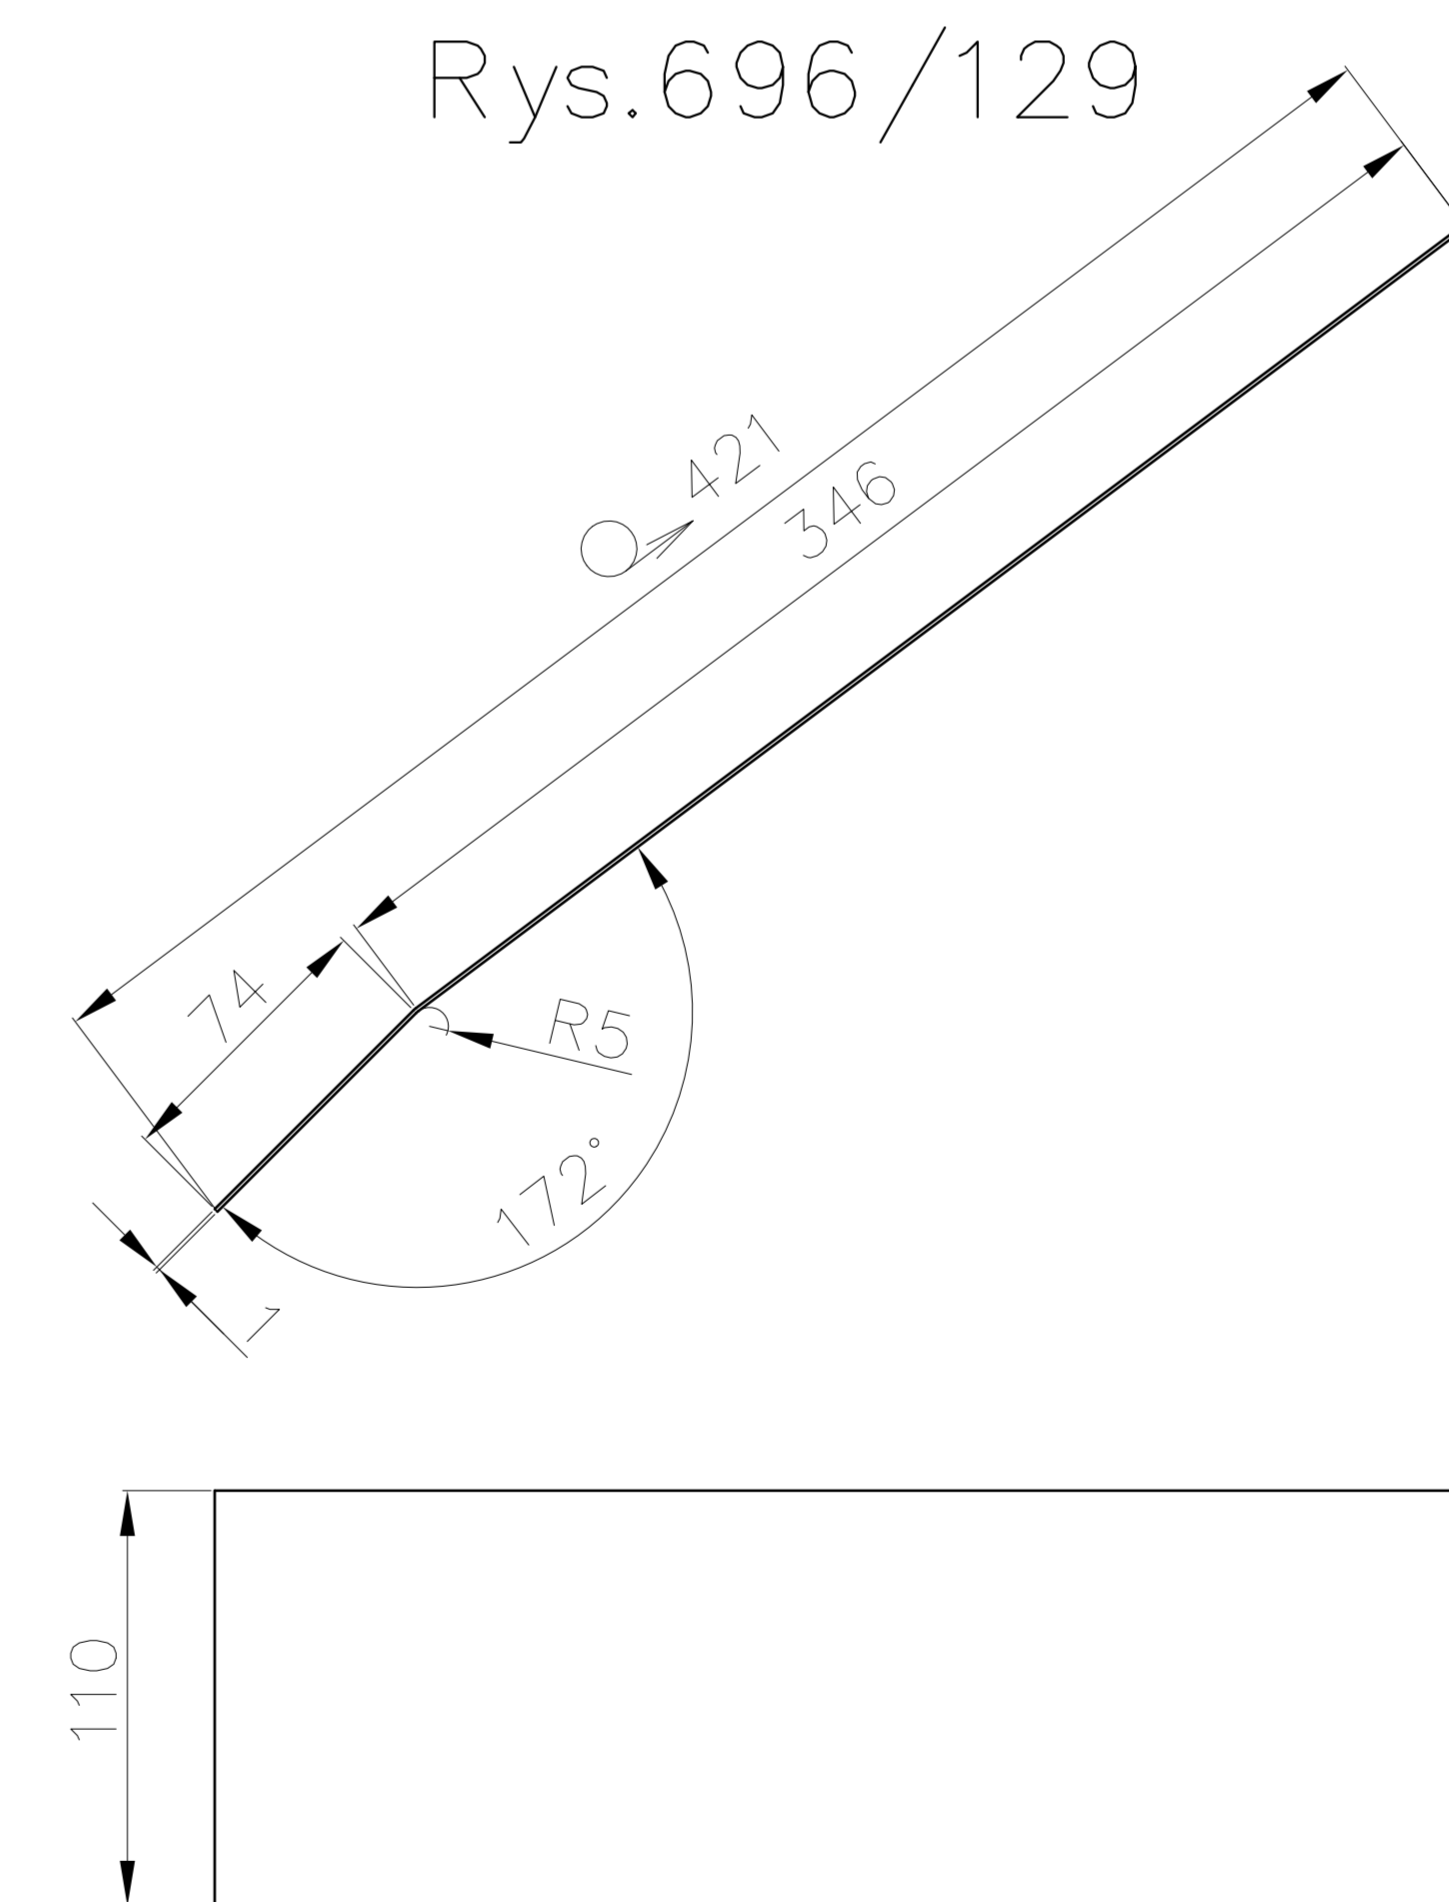
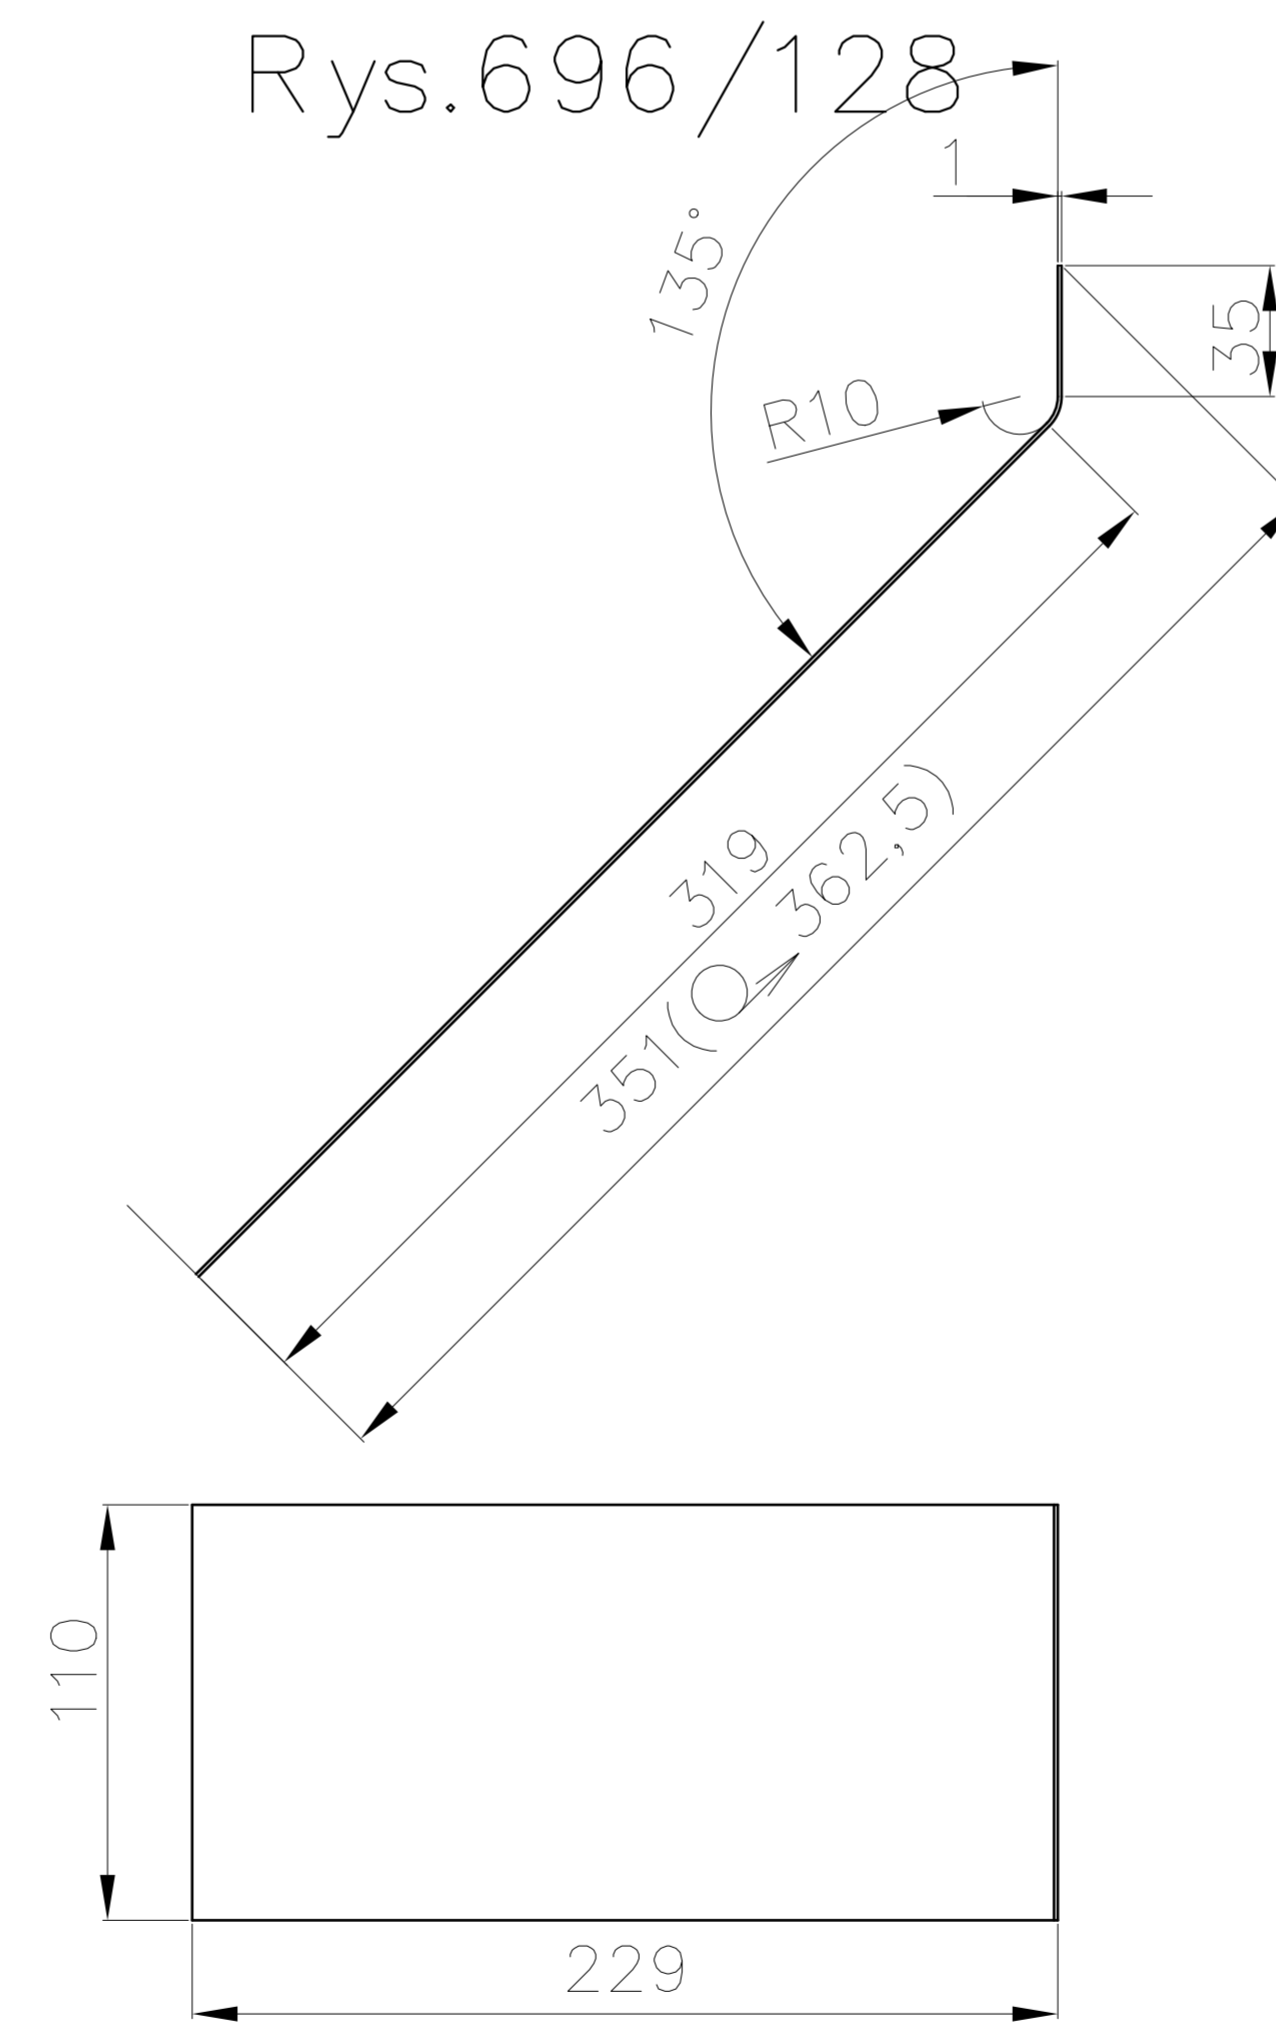


ZAŁĄCZNIK NR 10


Rysunki 697/...

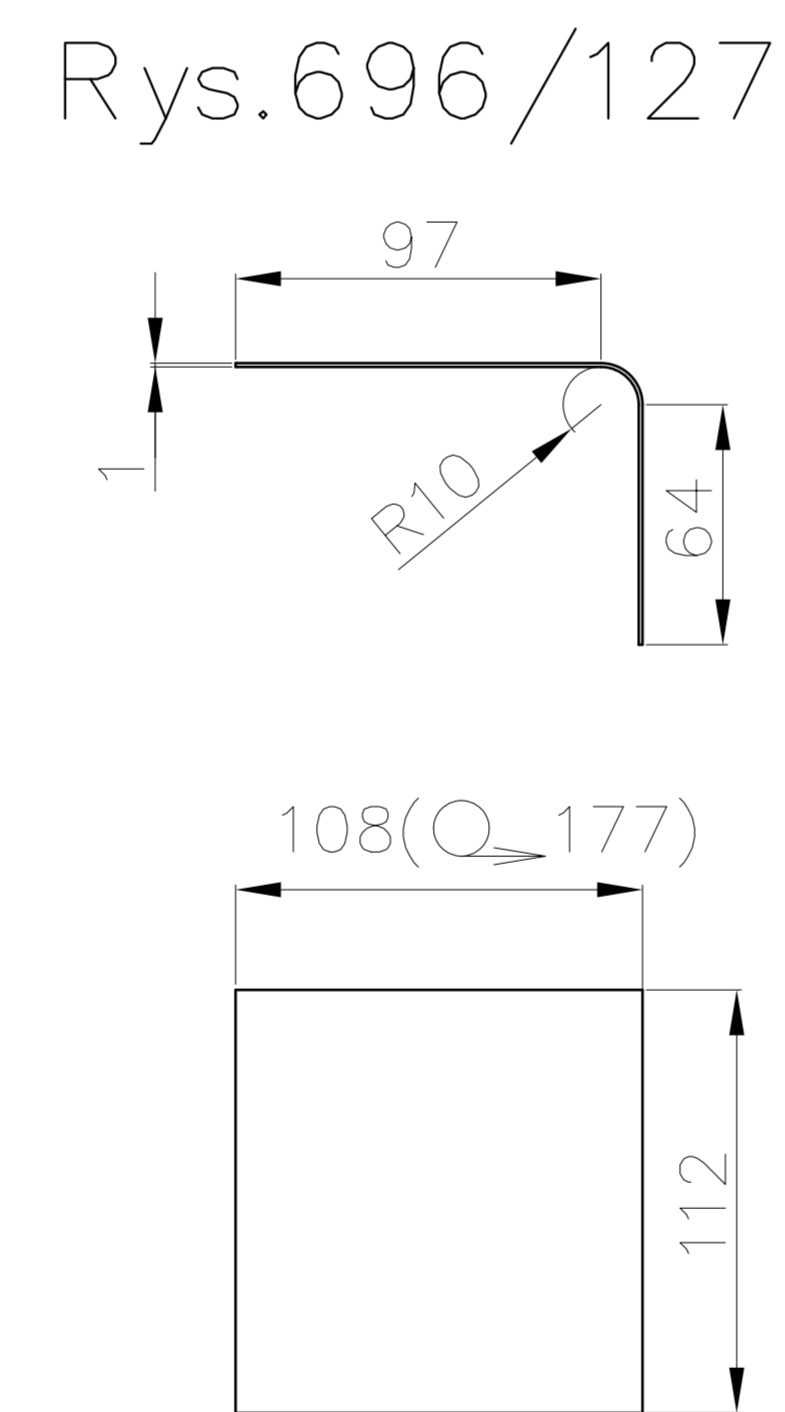


Rysunki 696/...

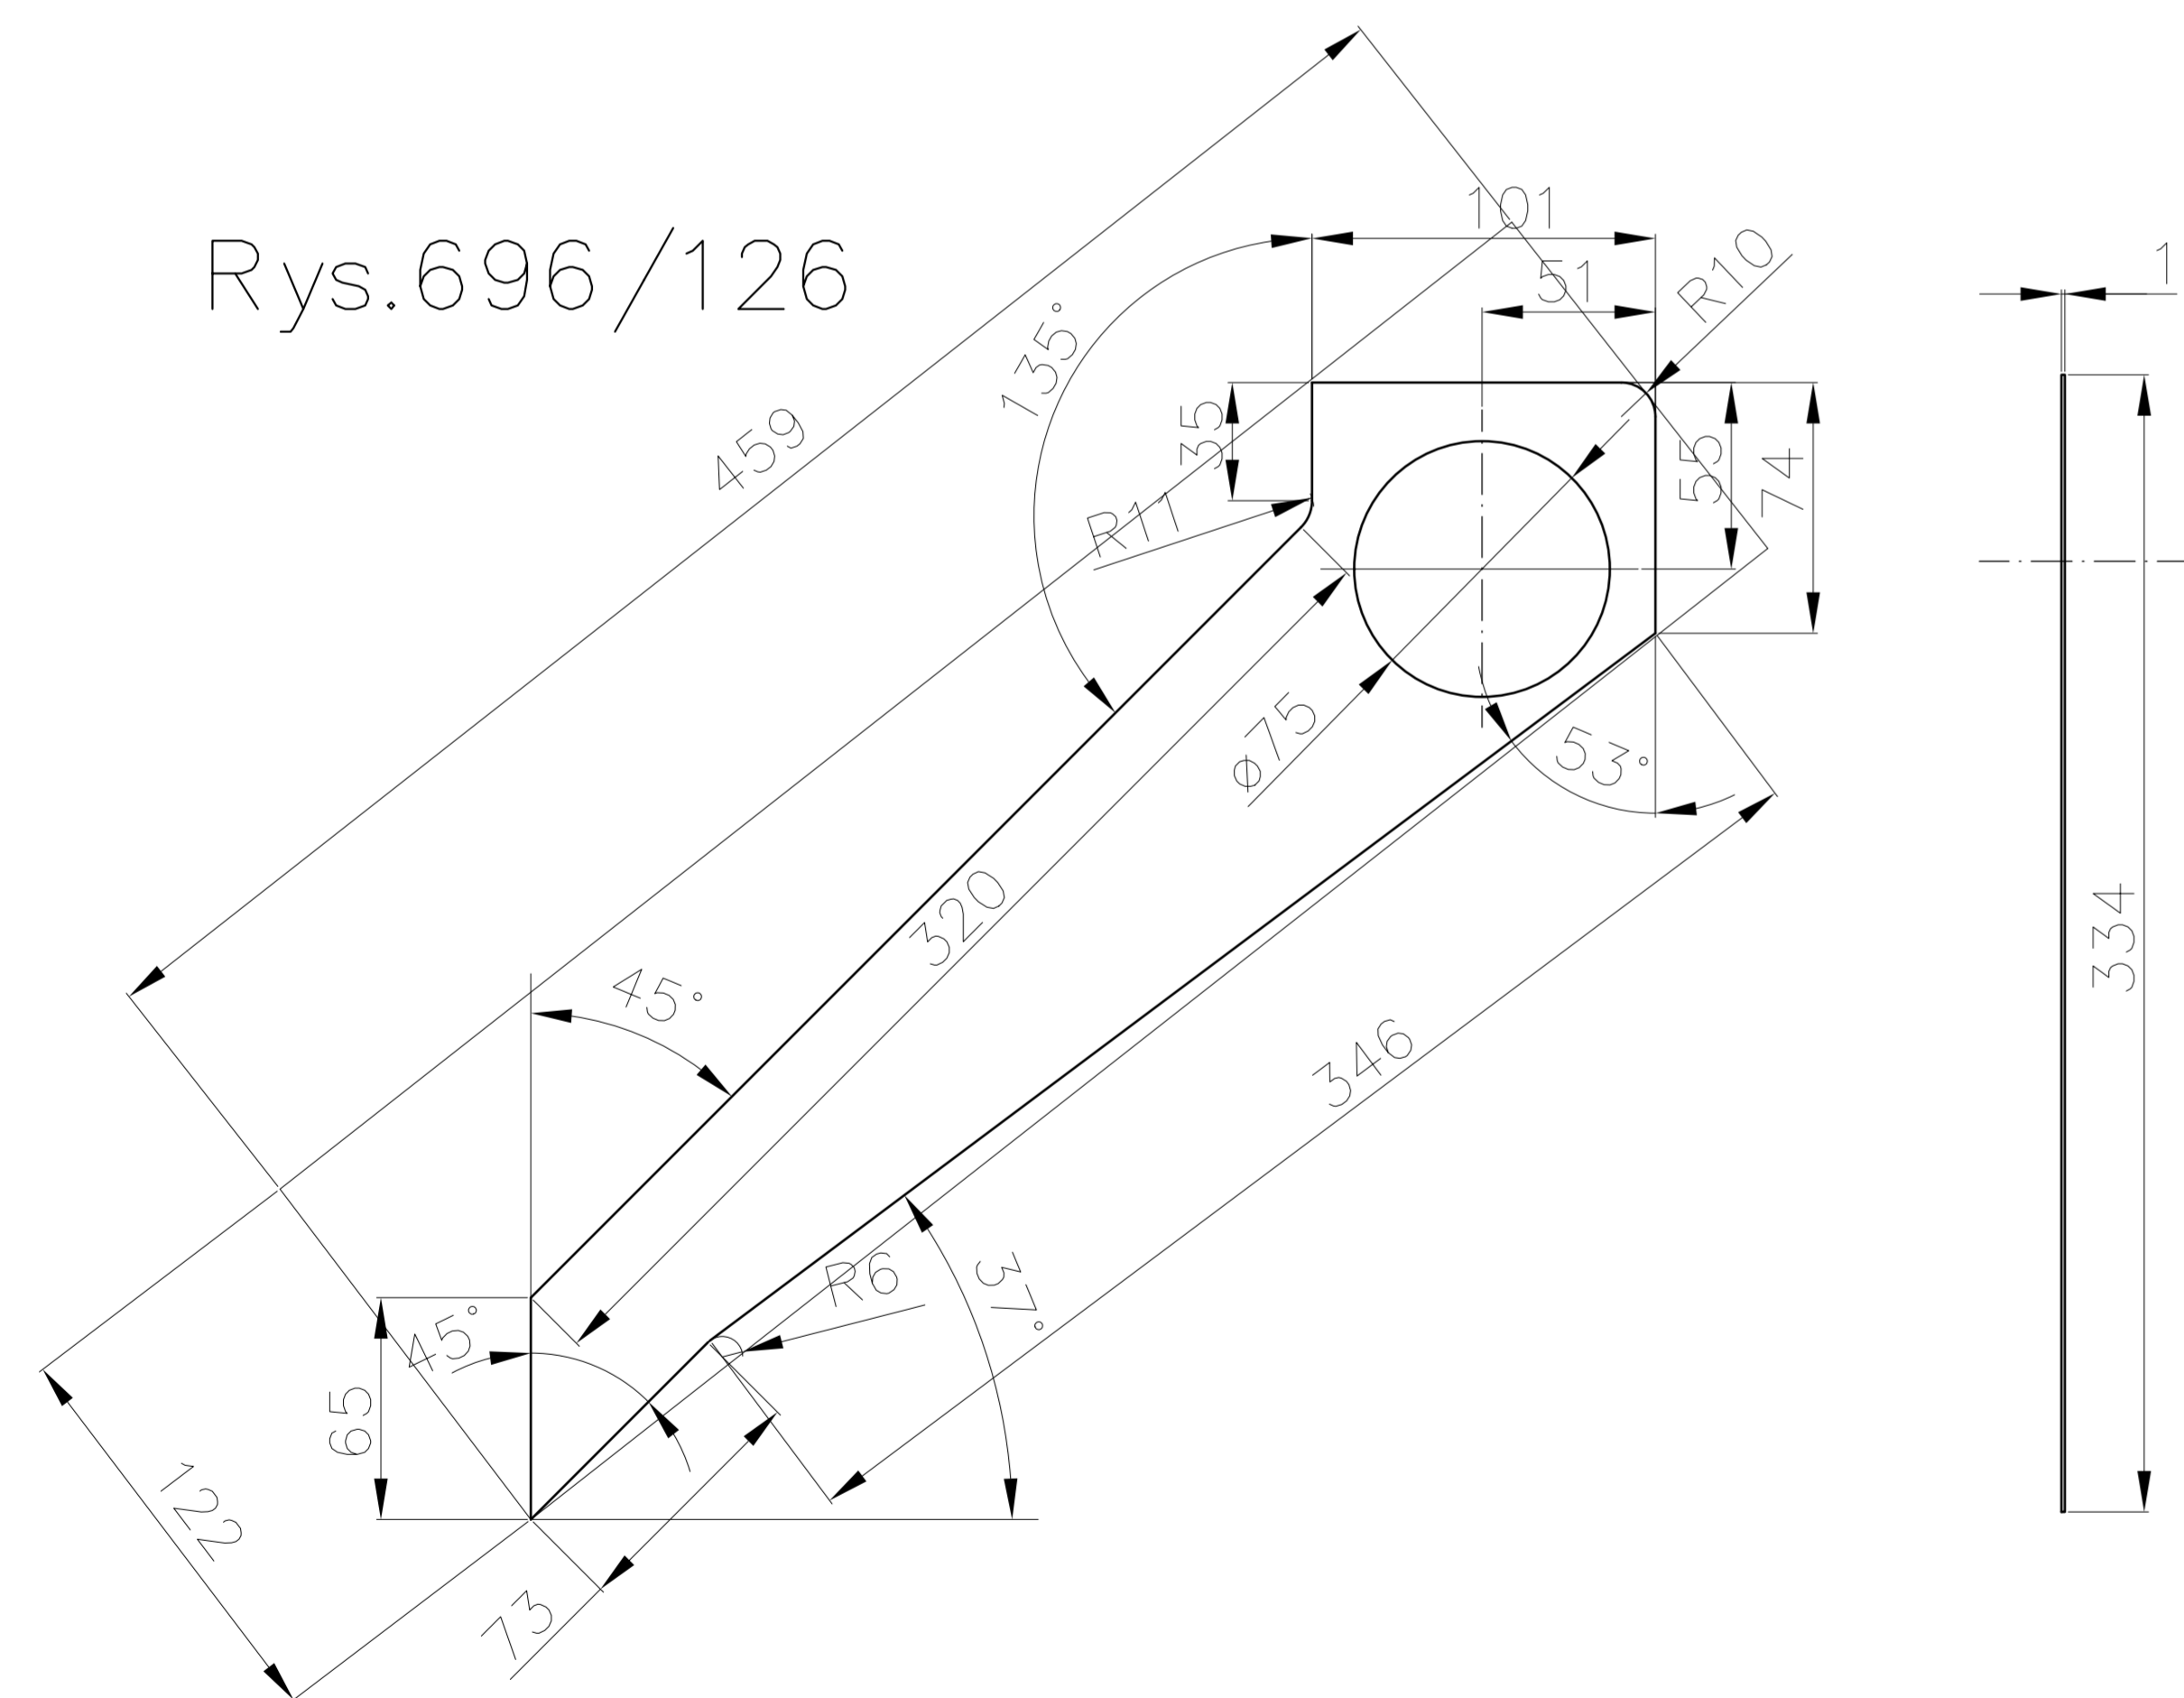


Rys.696/132

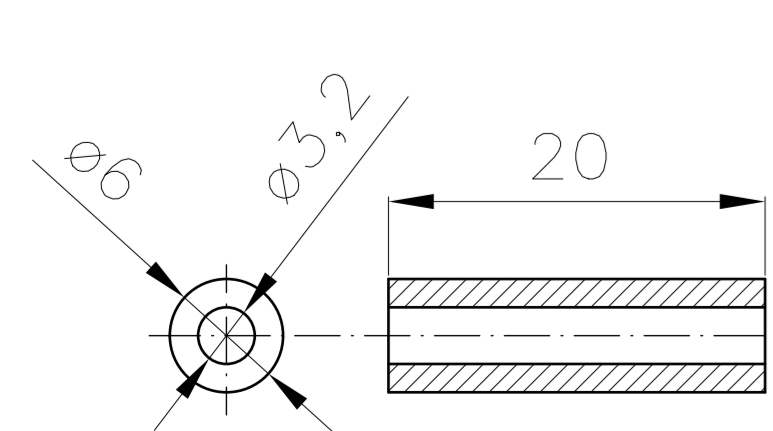

Rys.696/133

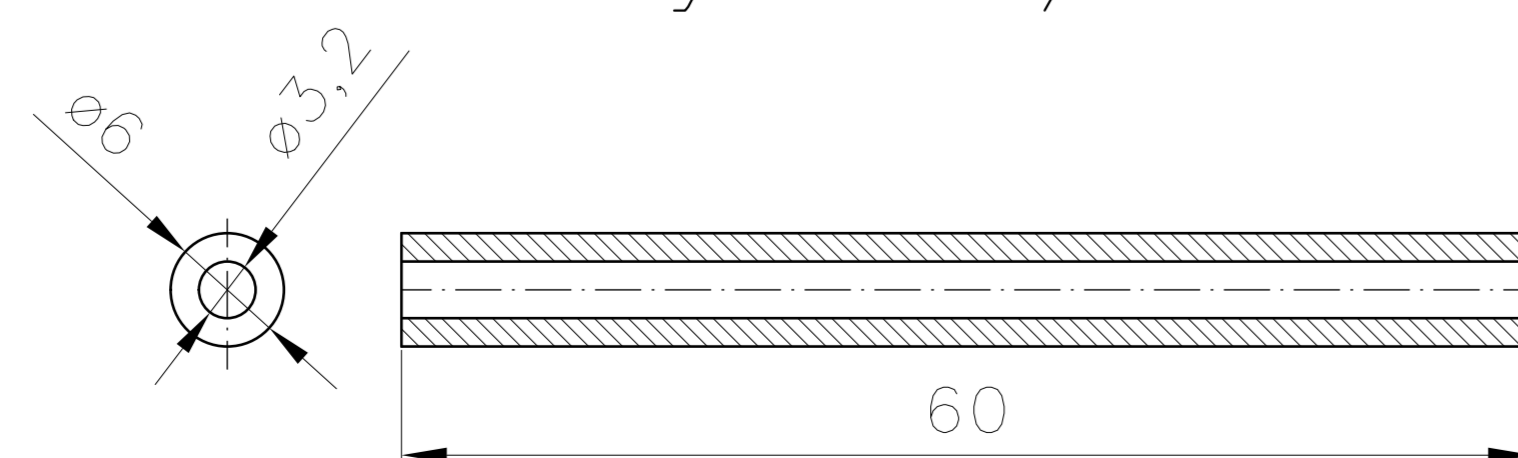

Rys.696/134

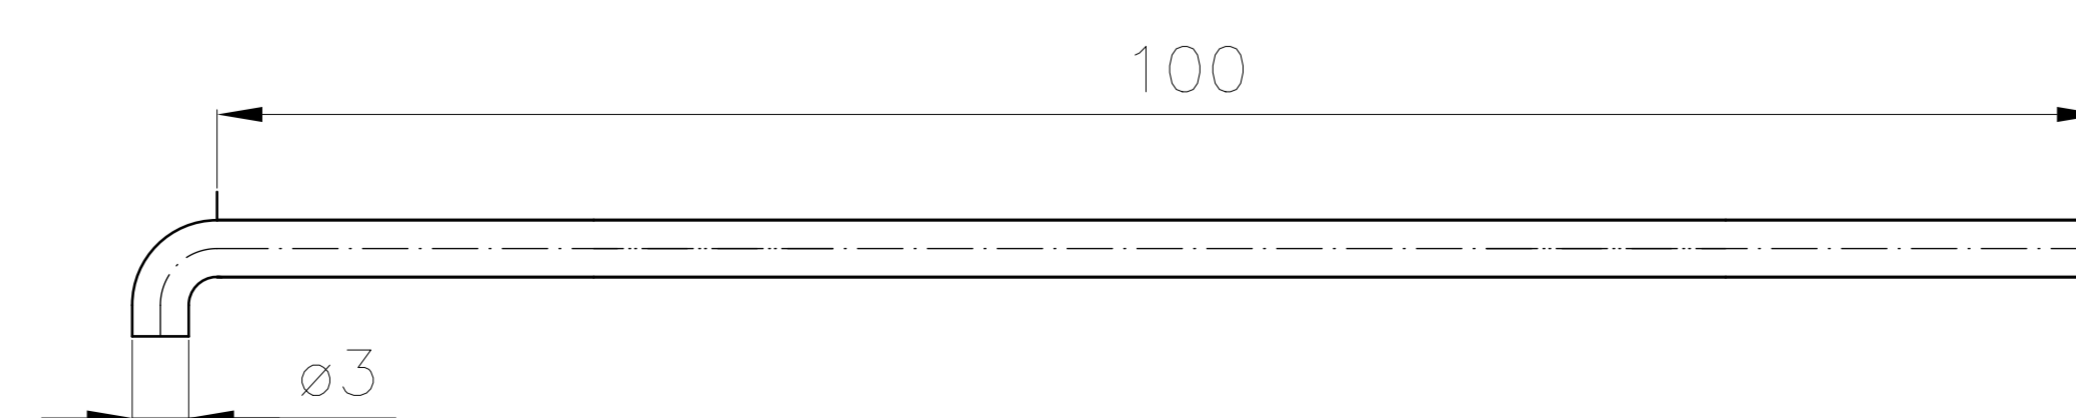

Rys.696/131

