



ZAŁĄCZNIK NR 3

Rysunki 669/...


Rys.669/26

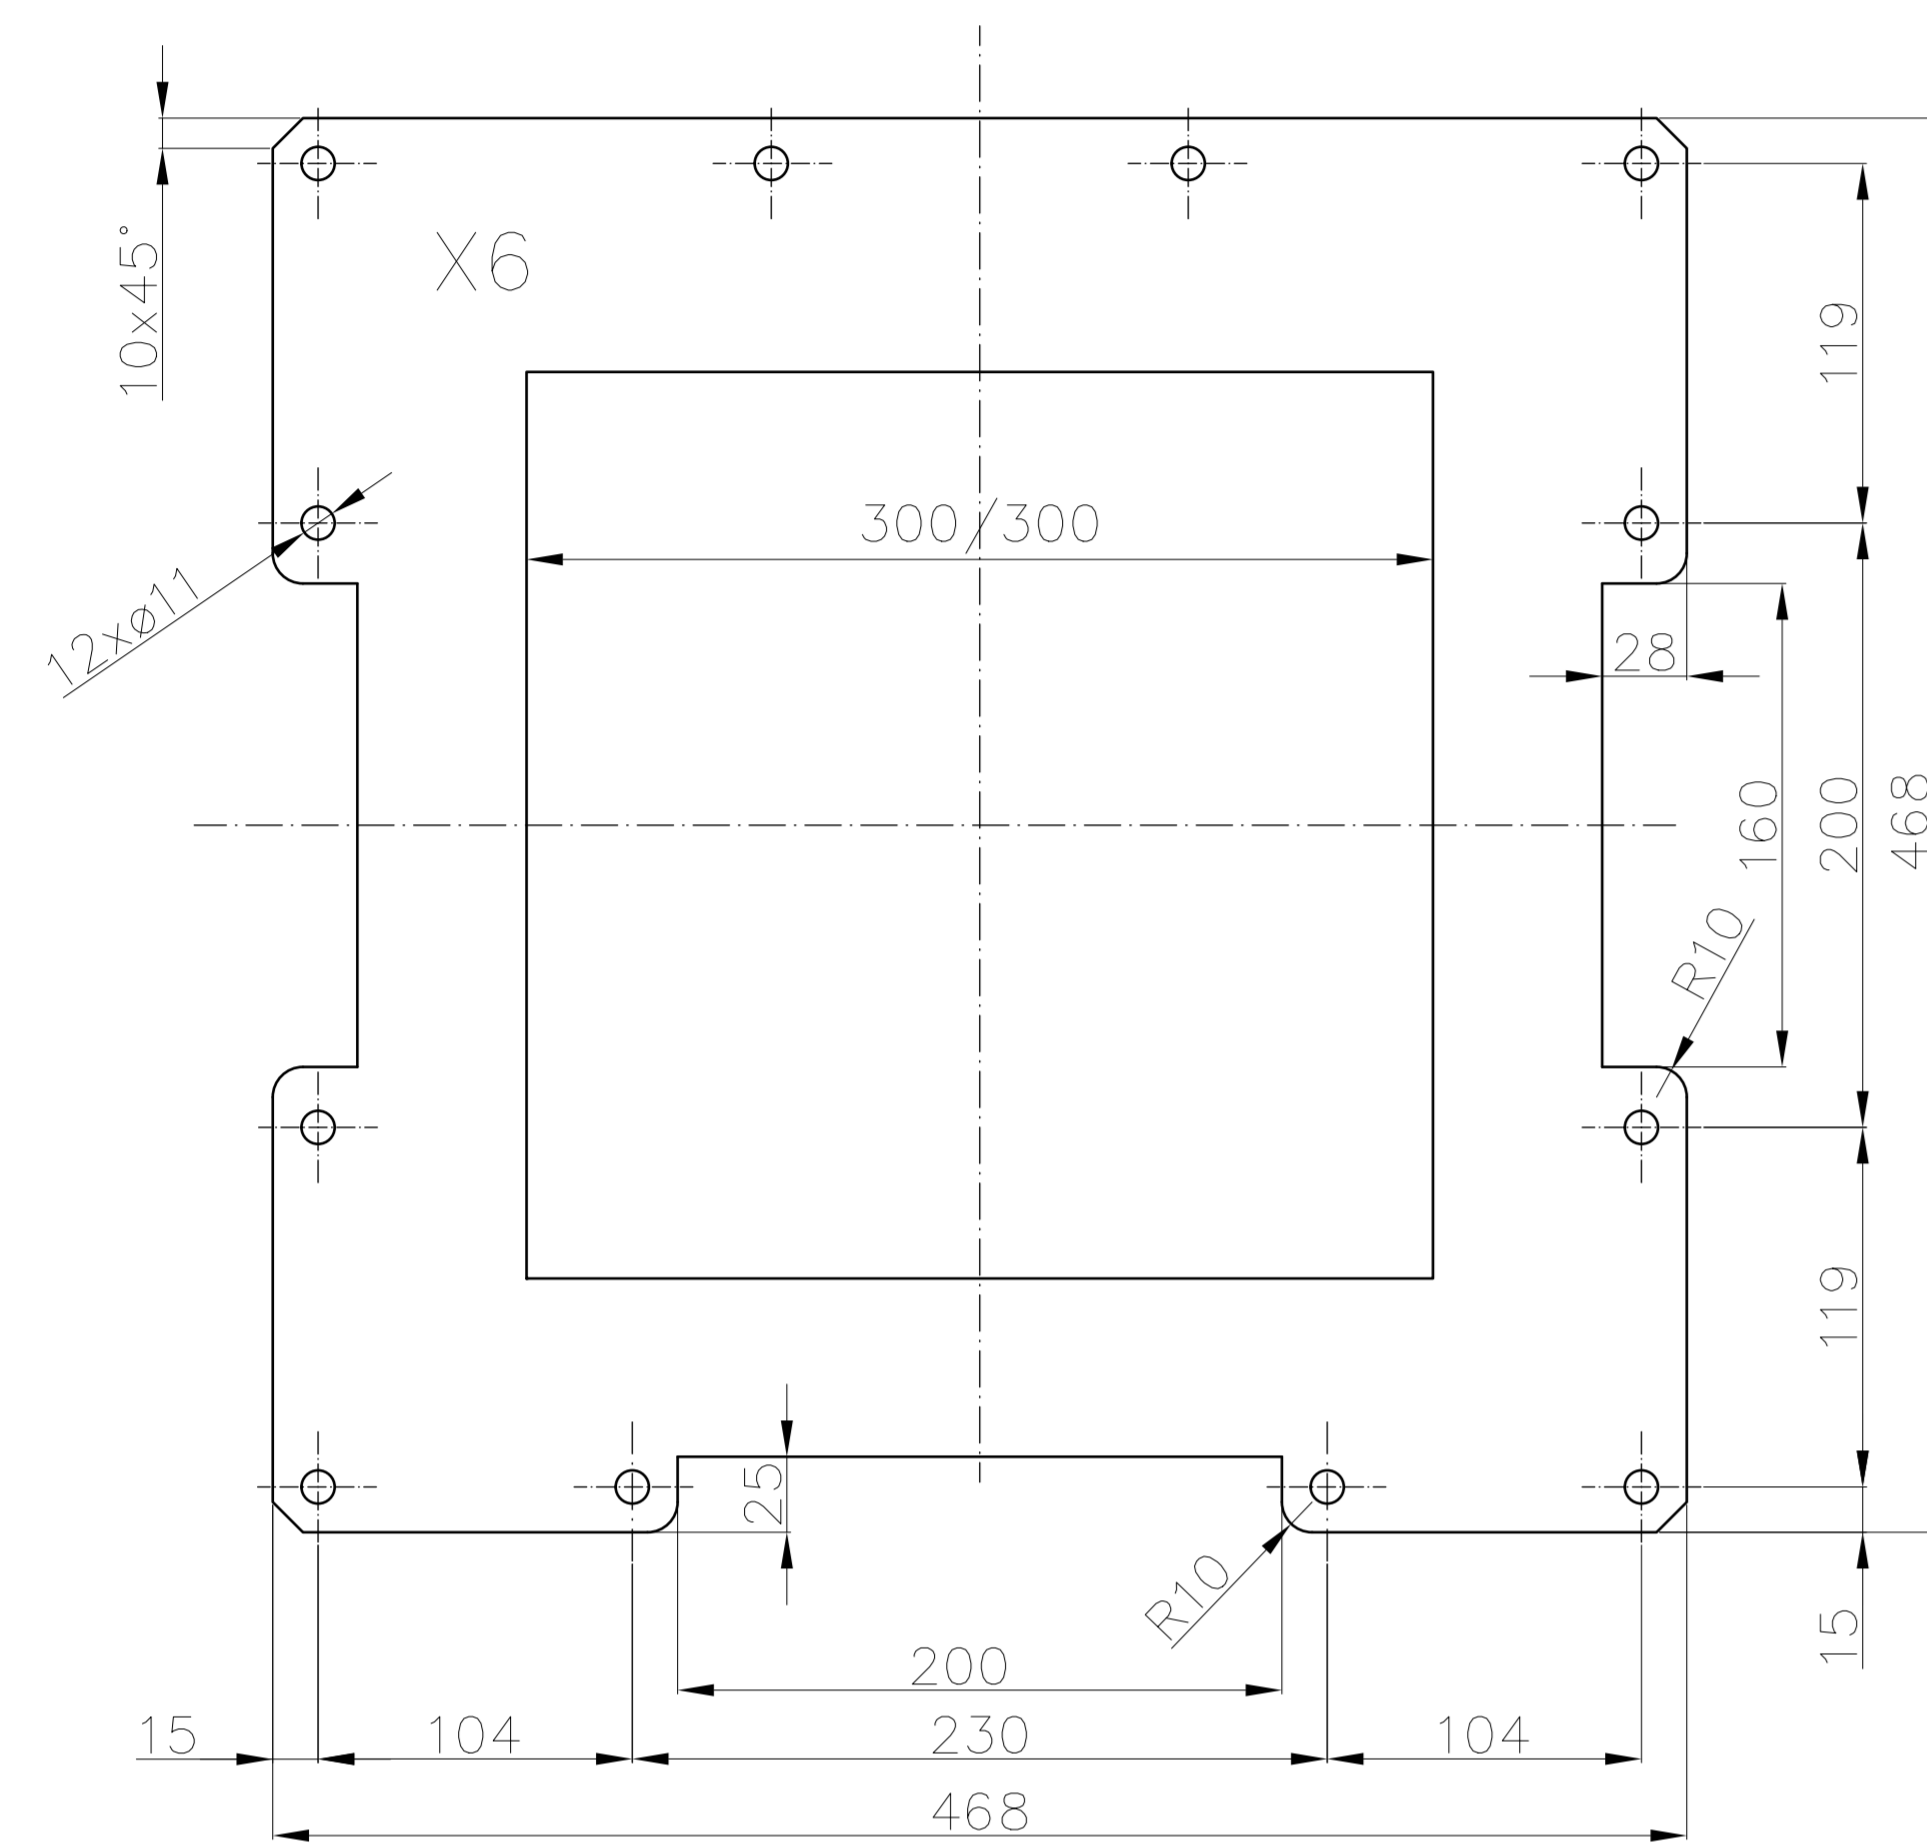


Rys.669/27

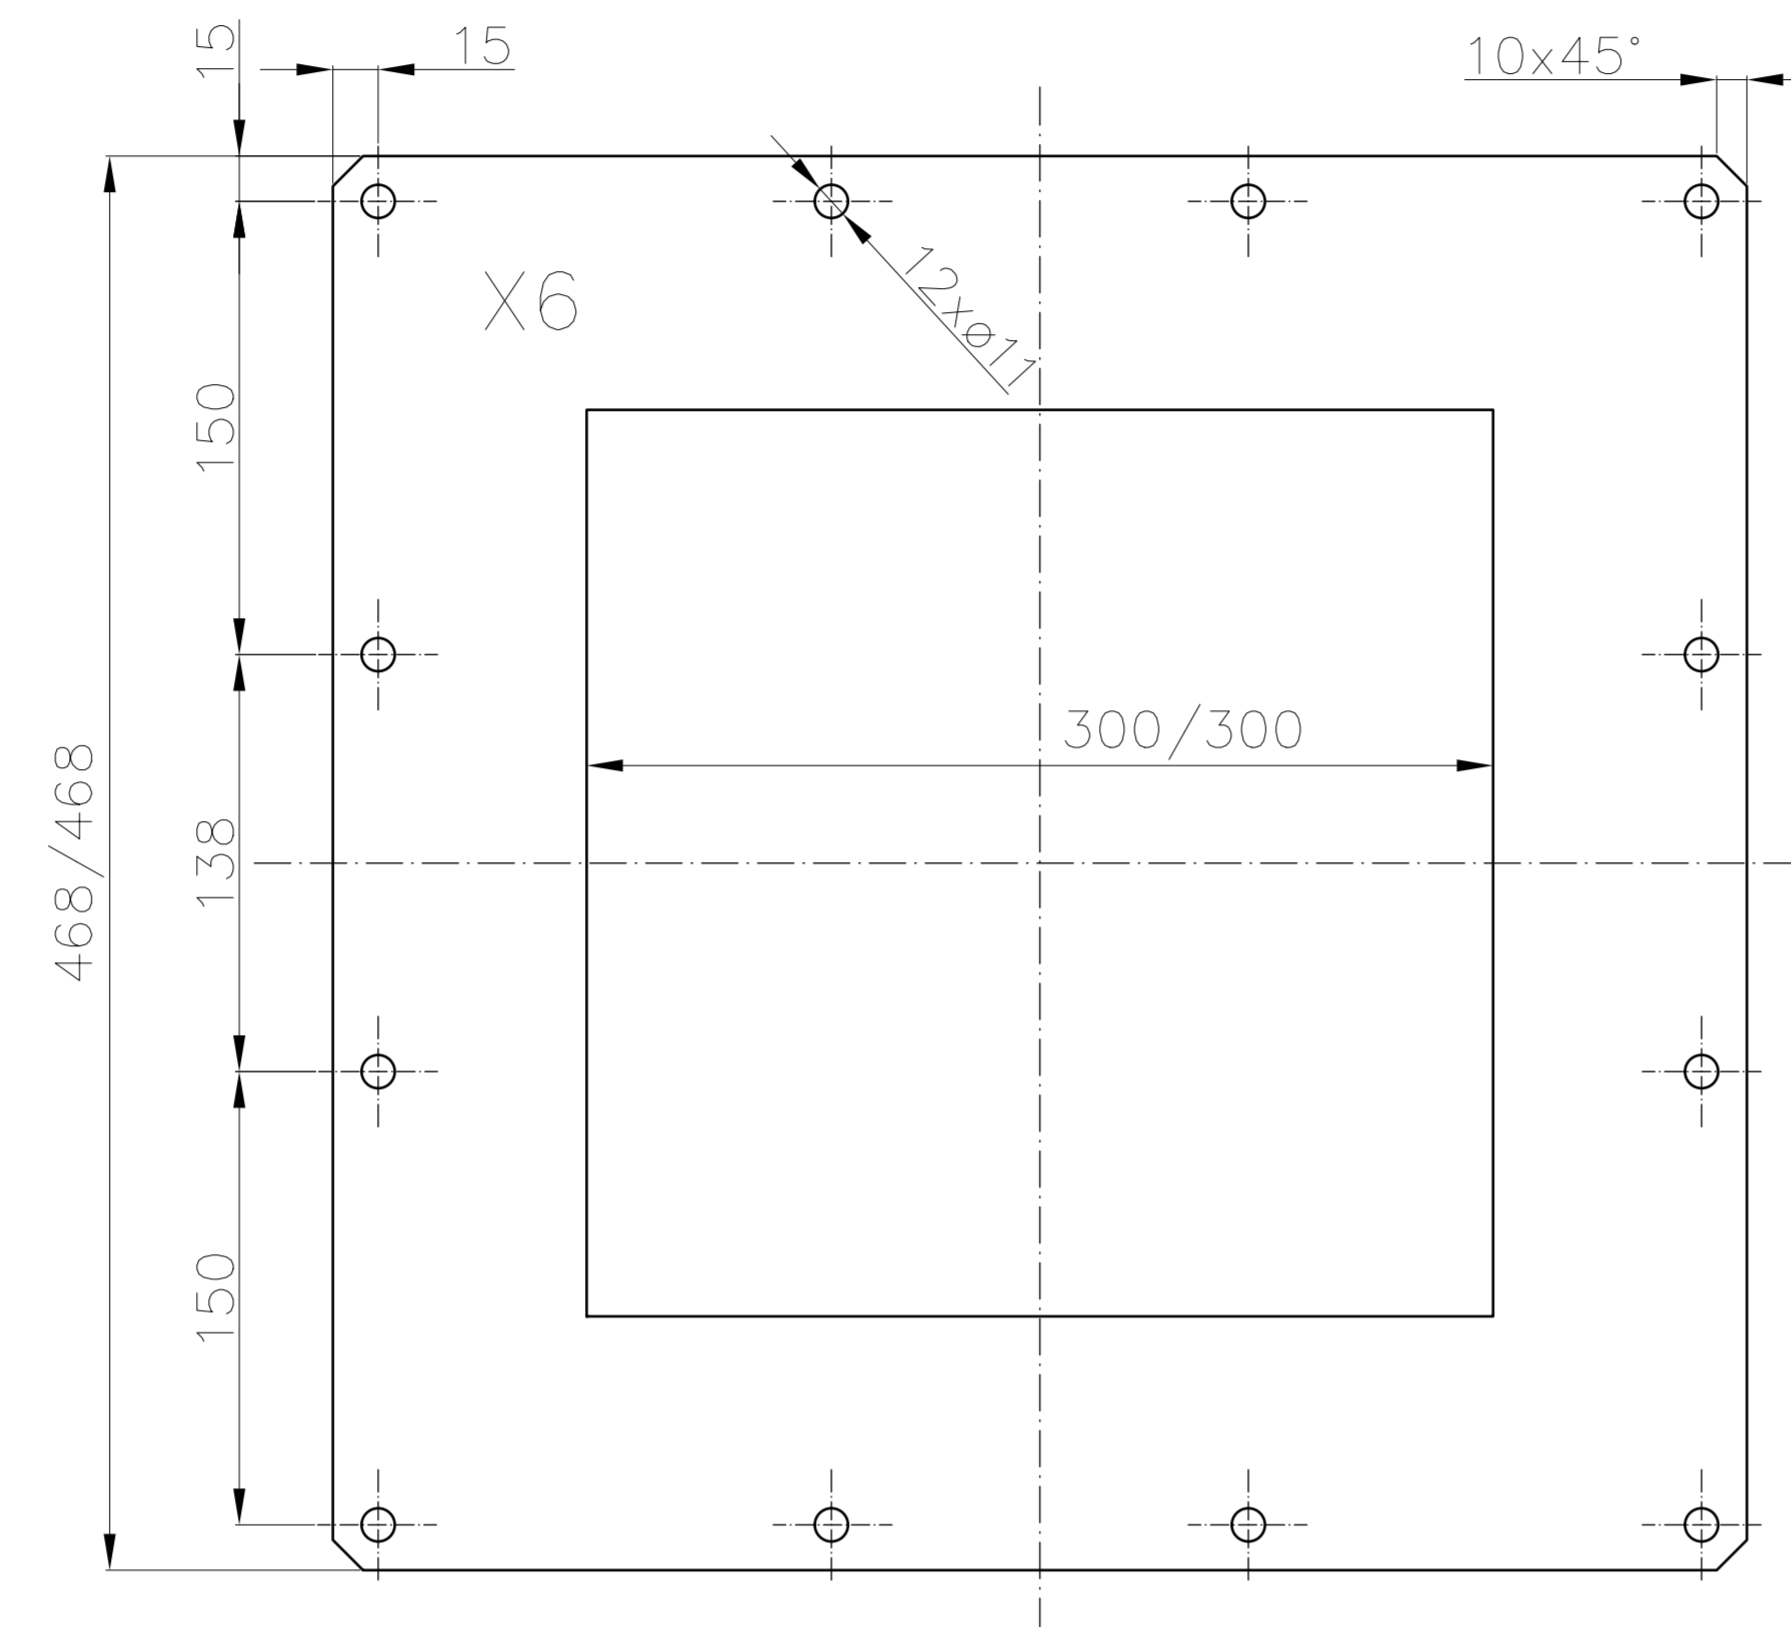


Rys.669/28

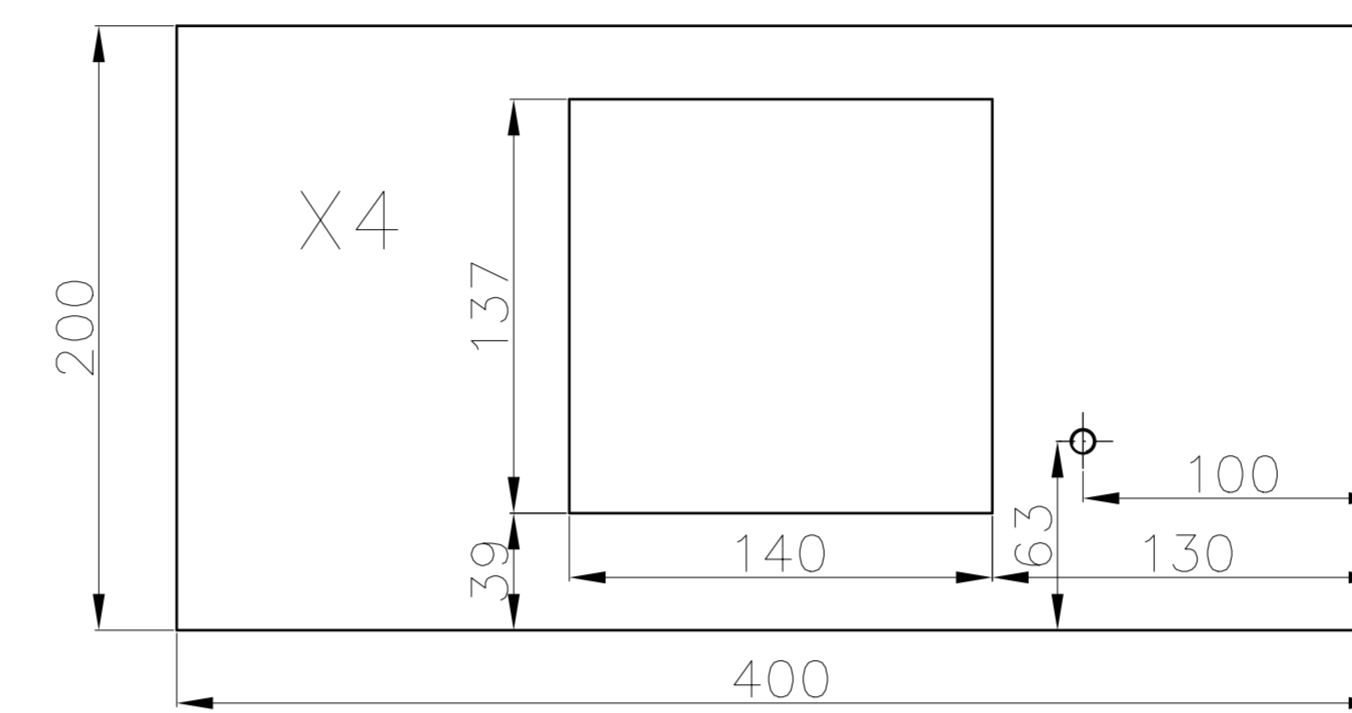


Rys.669/29

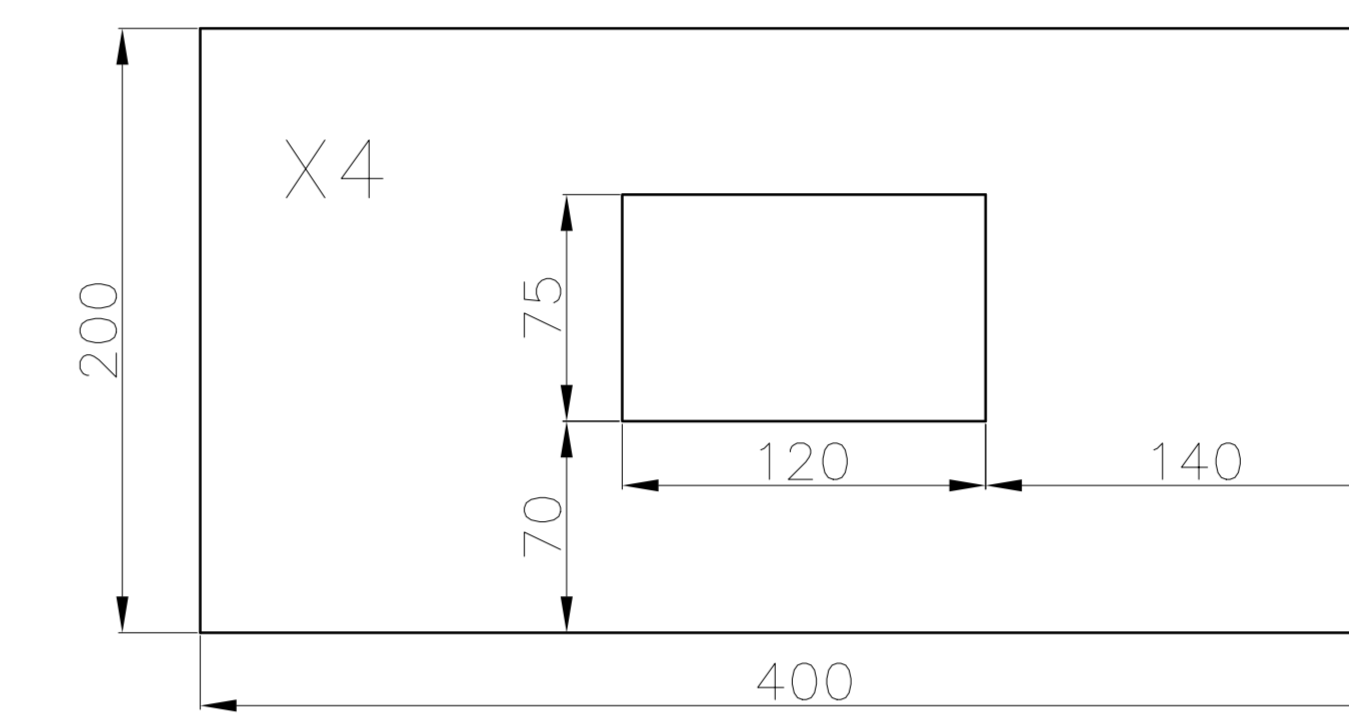


Rys.669/30

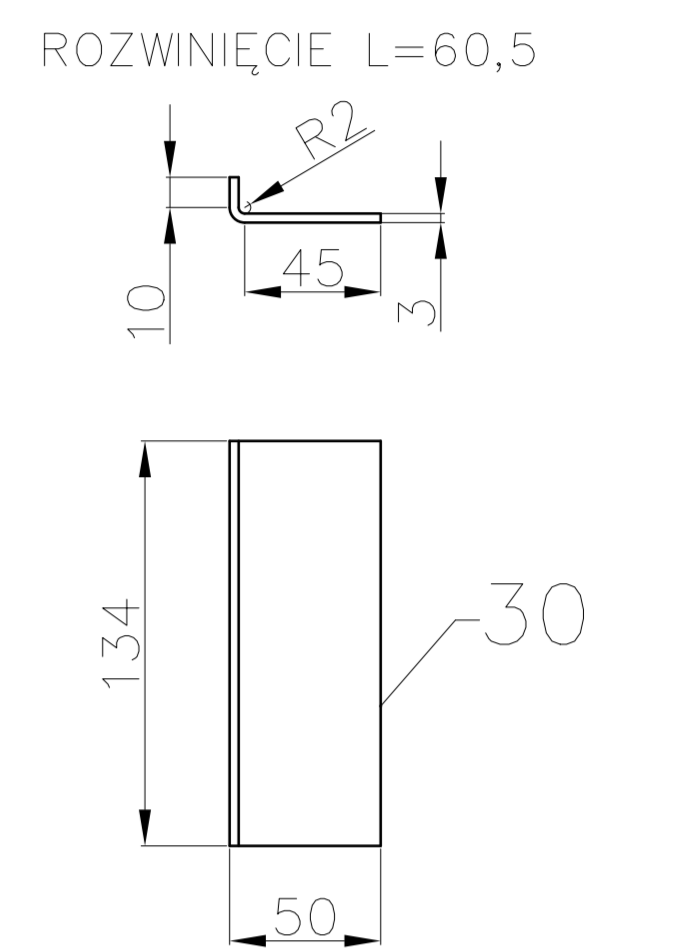


Rys.669/31

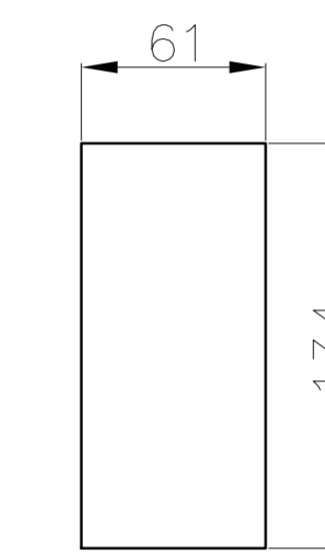


Rys.669/30A

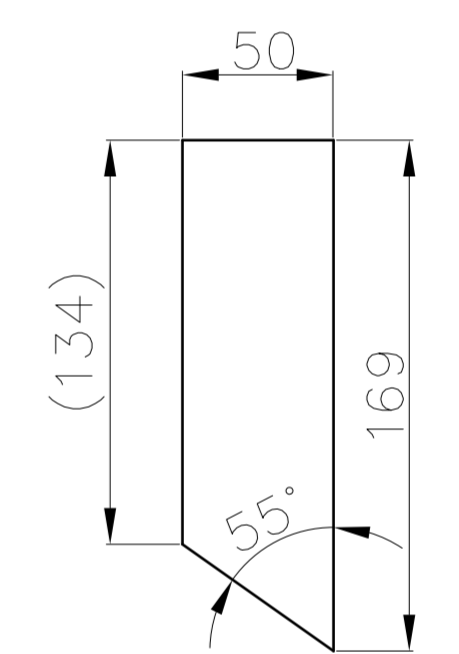


Rys.669/62

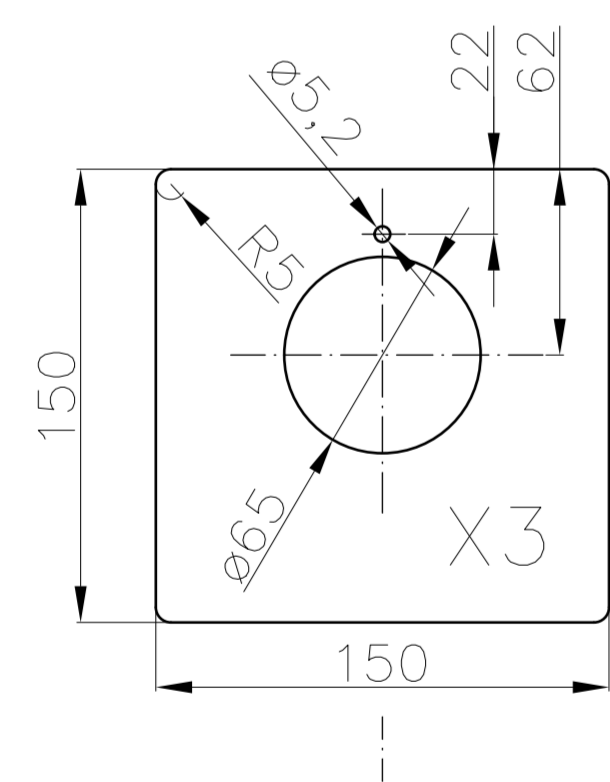


Rys.669/63

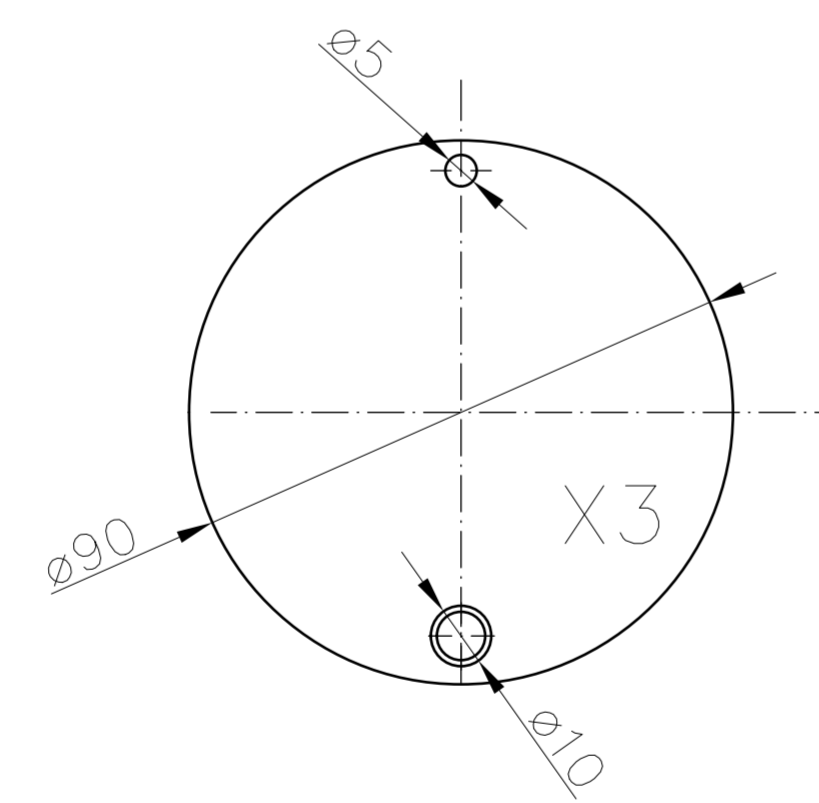


Rys.669/65

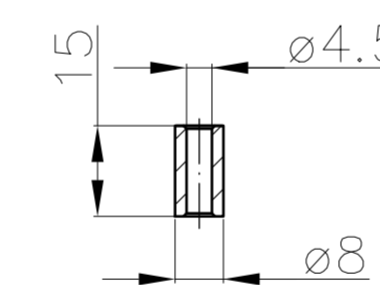


Rys.669/32

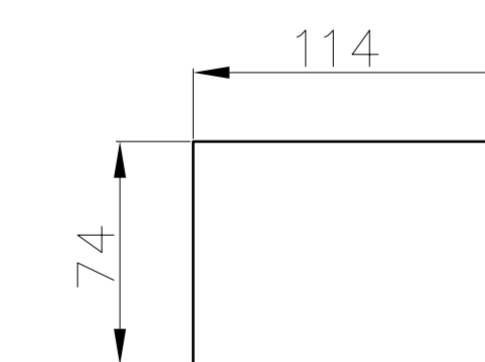


Rys.669/32A

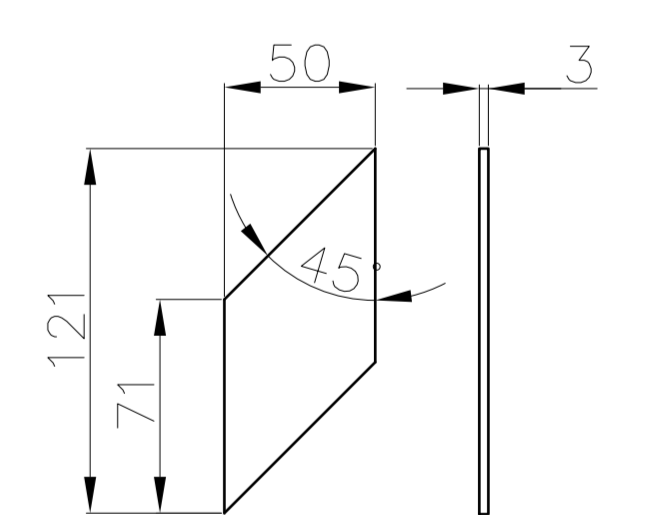


Rys.669/66/67

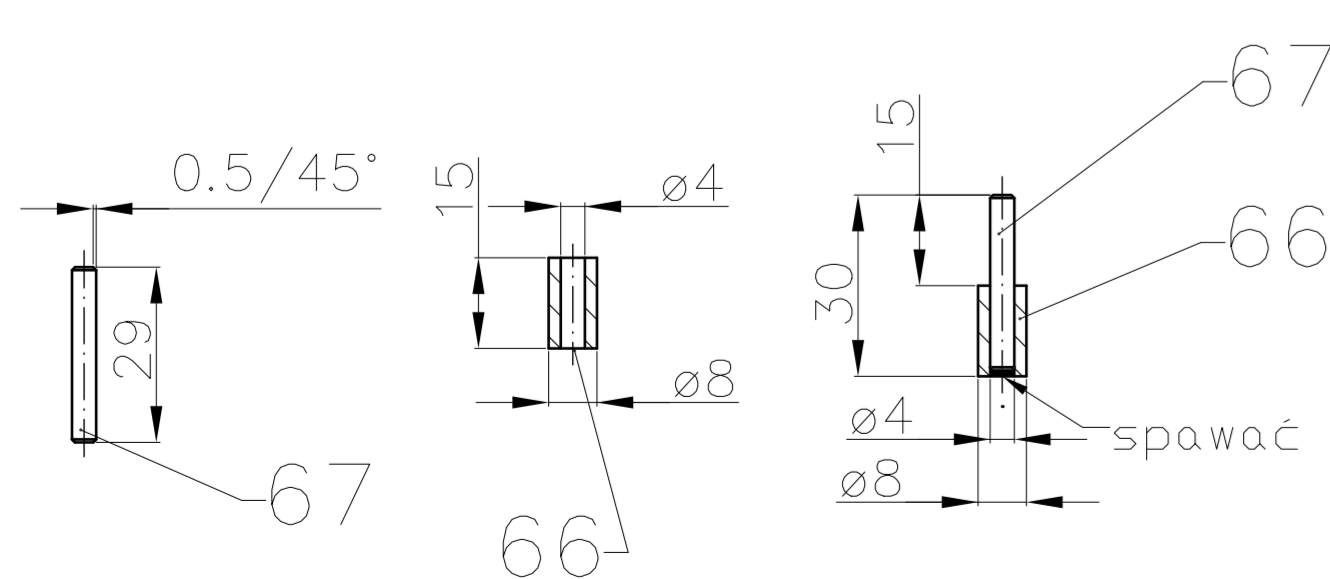


Rys.669/68

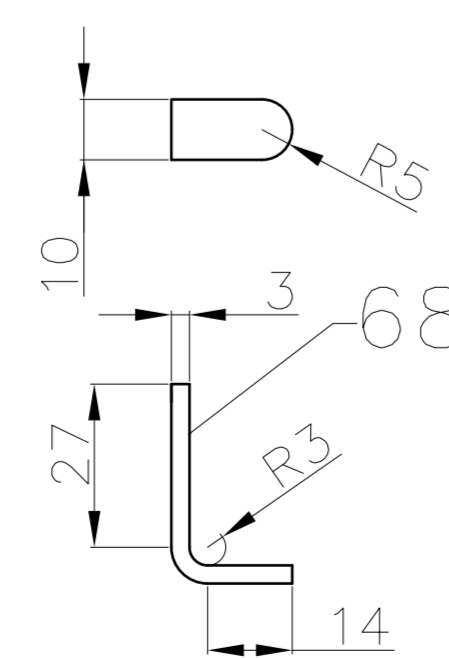

Rys.669/69

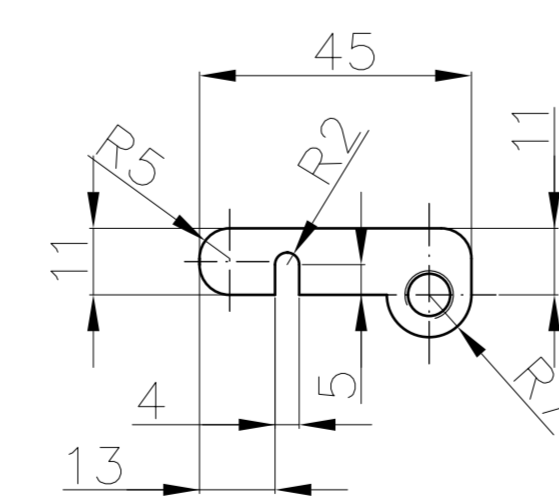

Rys.669/70

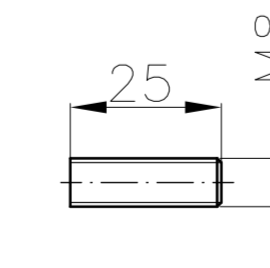

Rys.669/33

