



ZAŁĄCZNIK NR 4

Rysunki 670/...


Rys.670/6

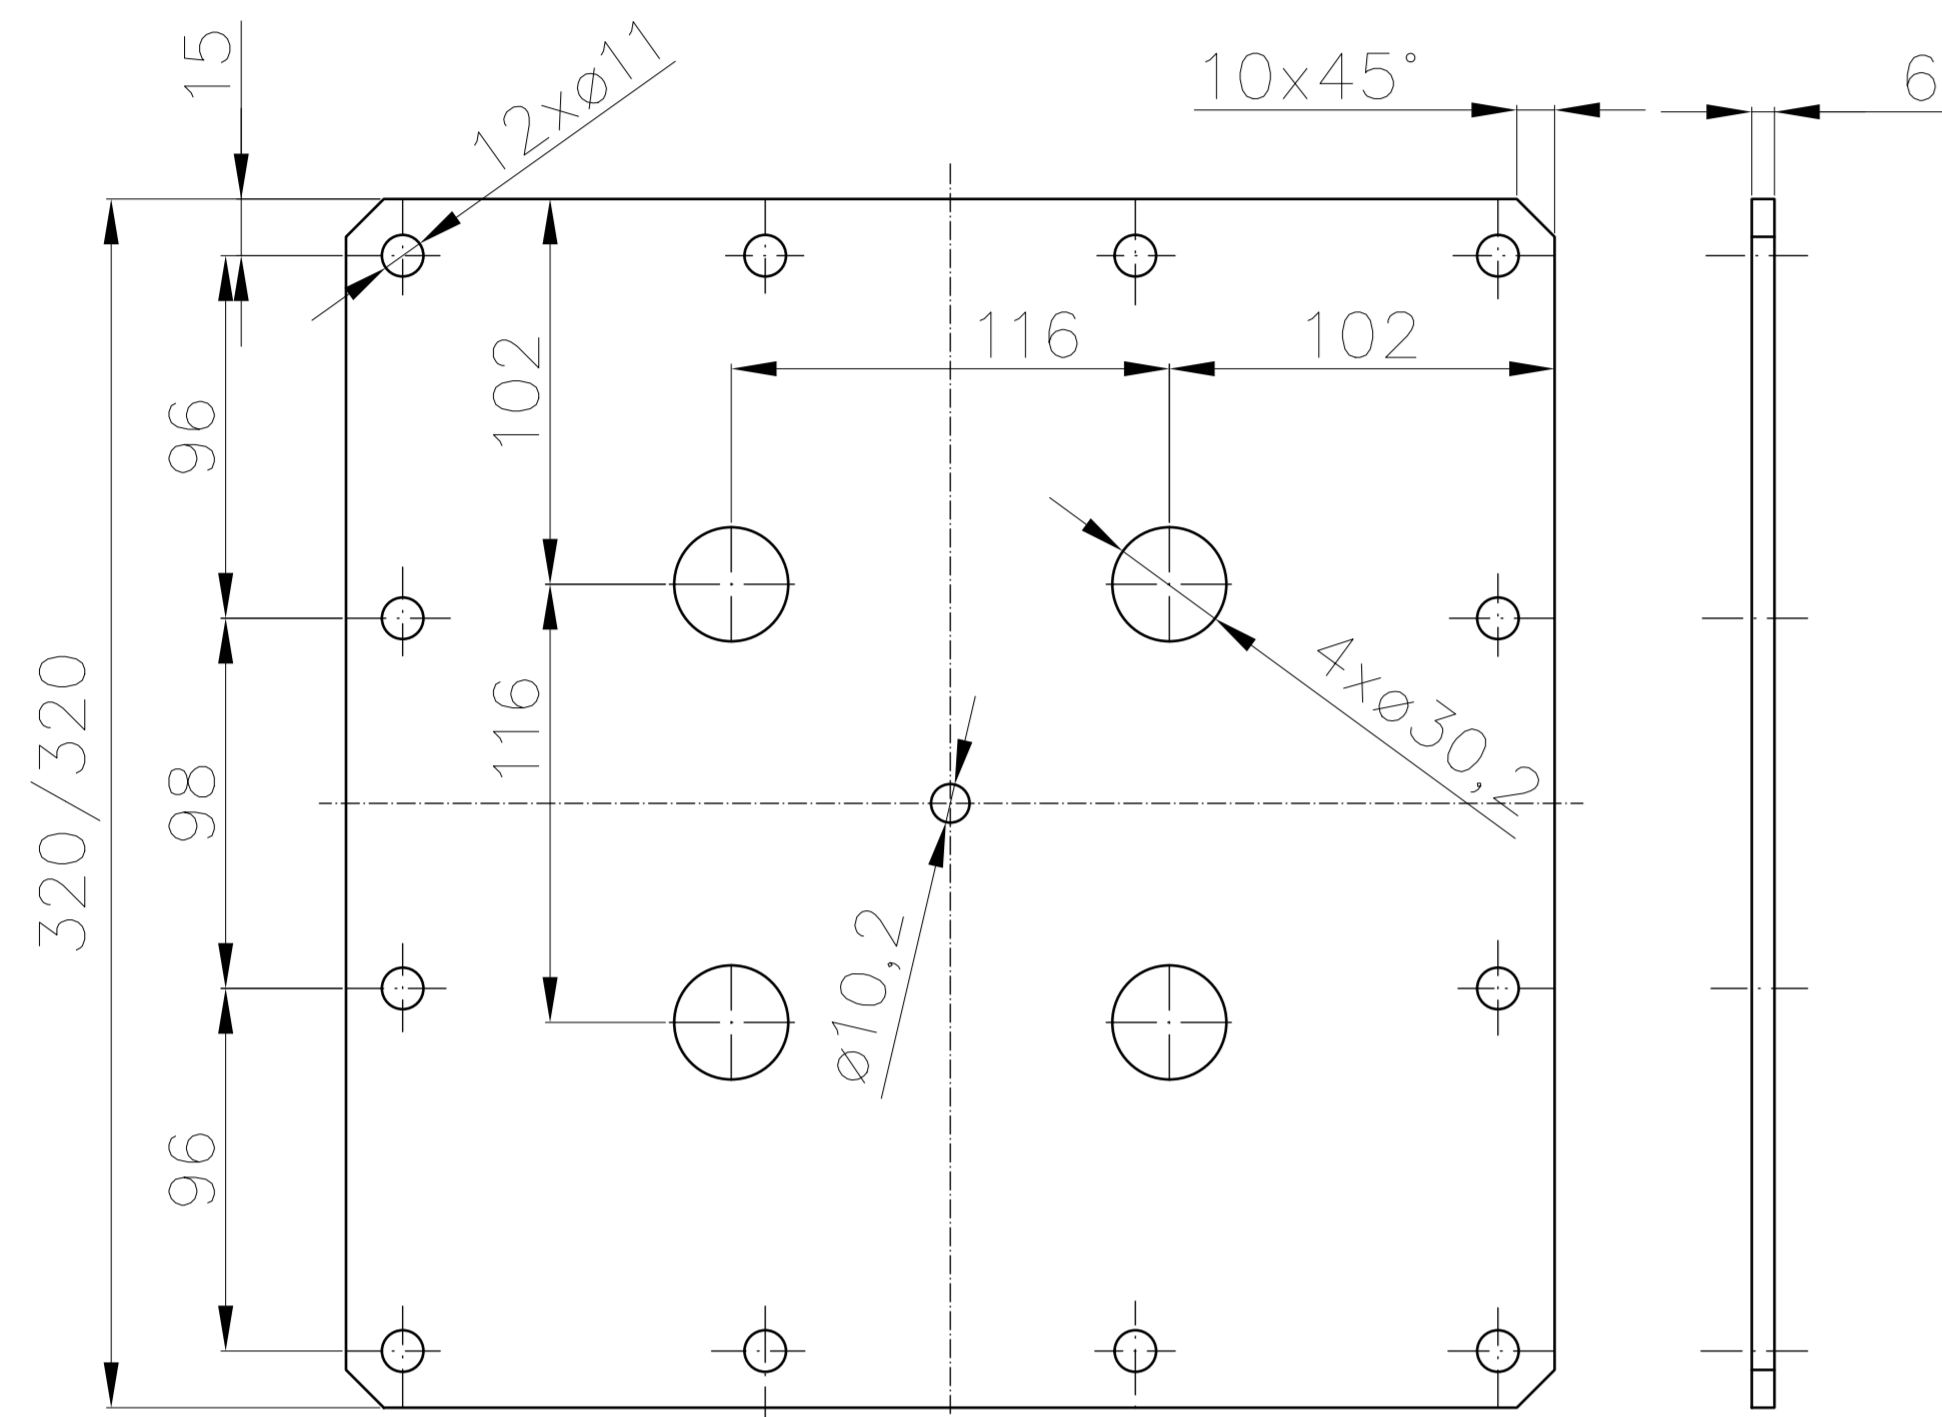


Rys.670/8

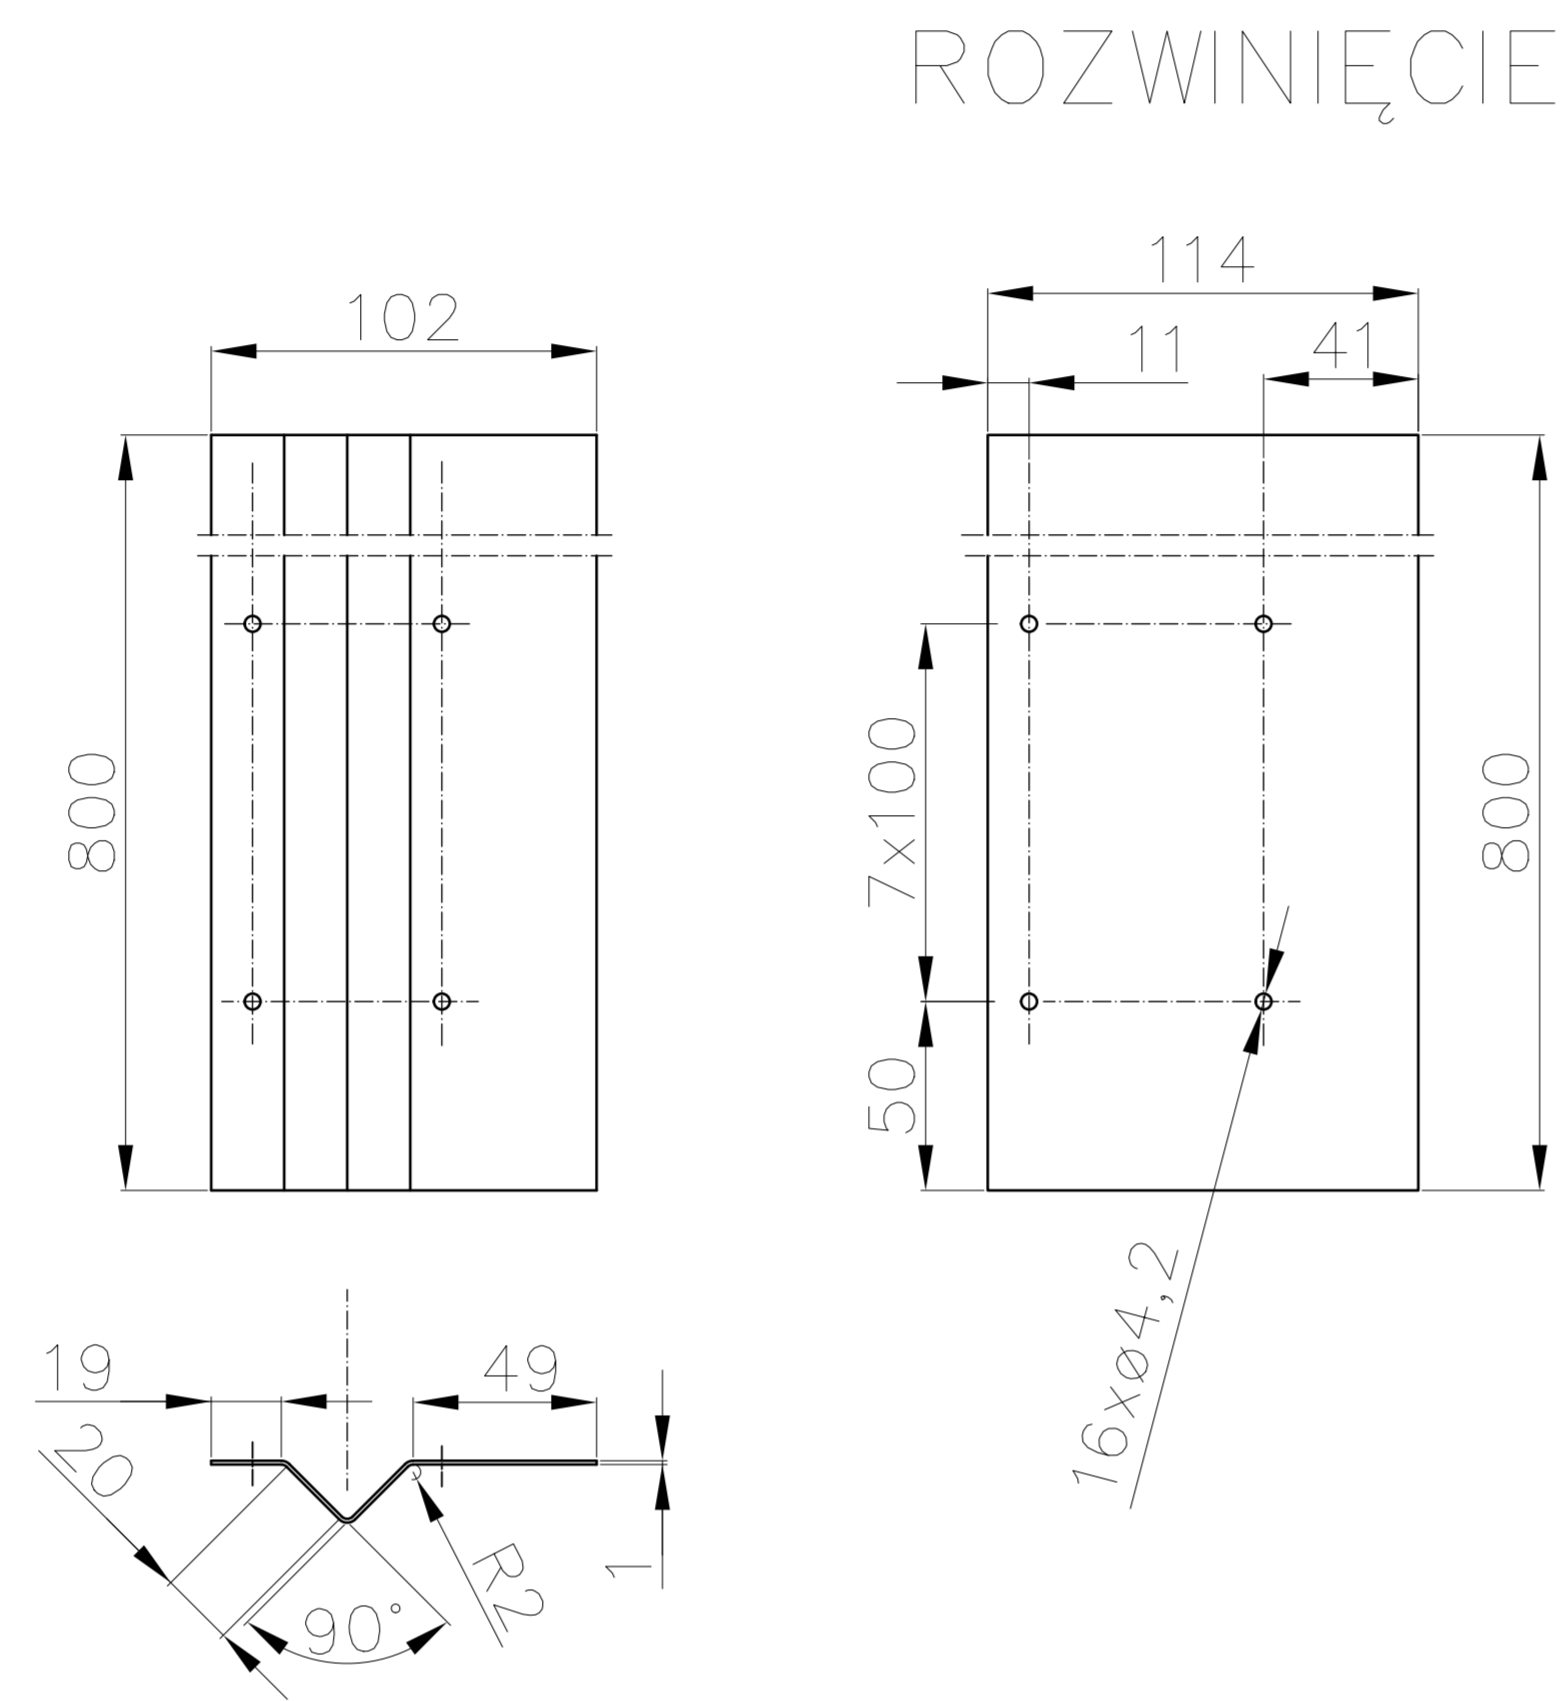


Rys.670/9

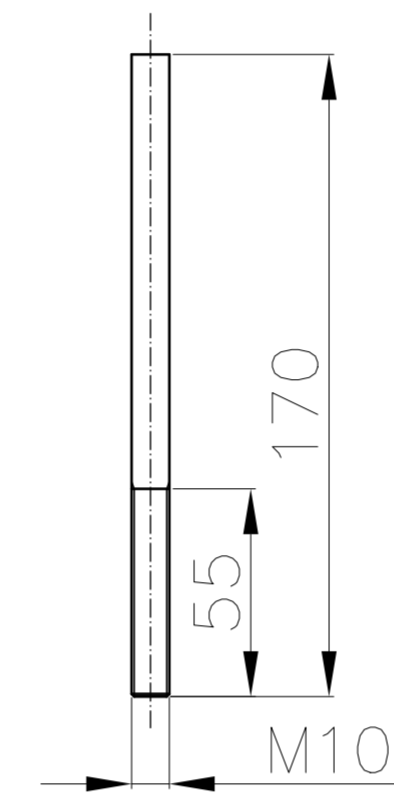


Rys.670/10

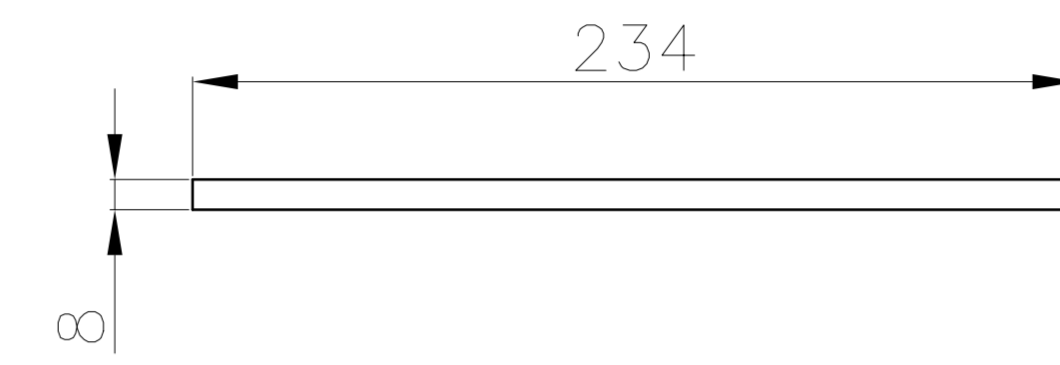


Rys.670/11

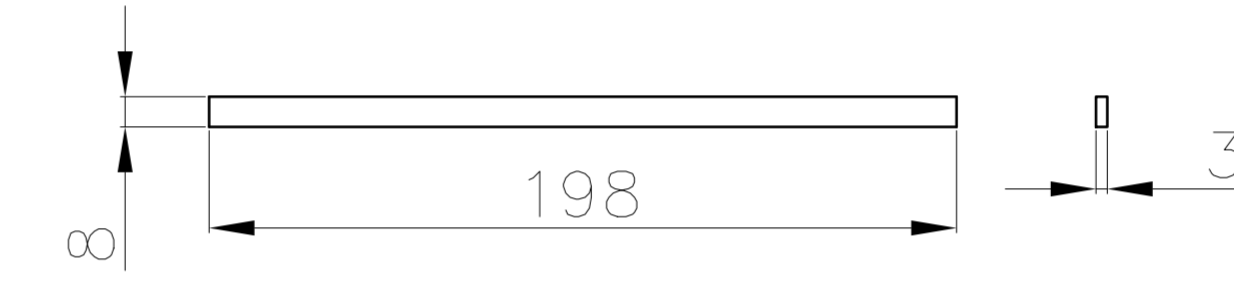


Rys.670/14

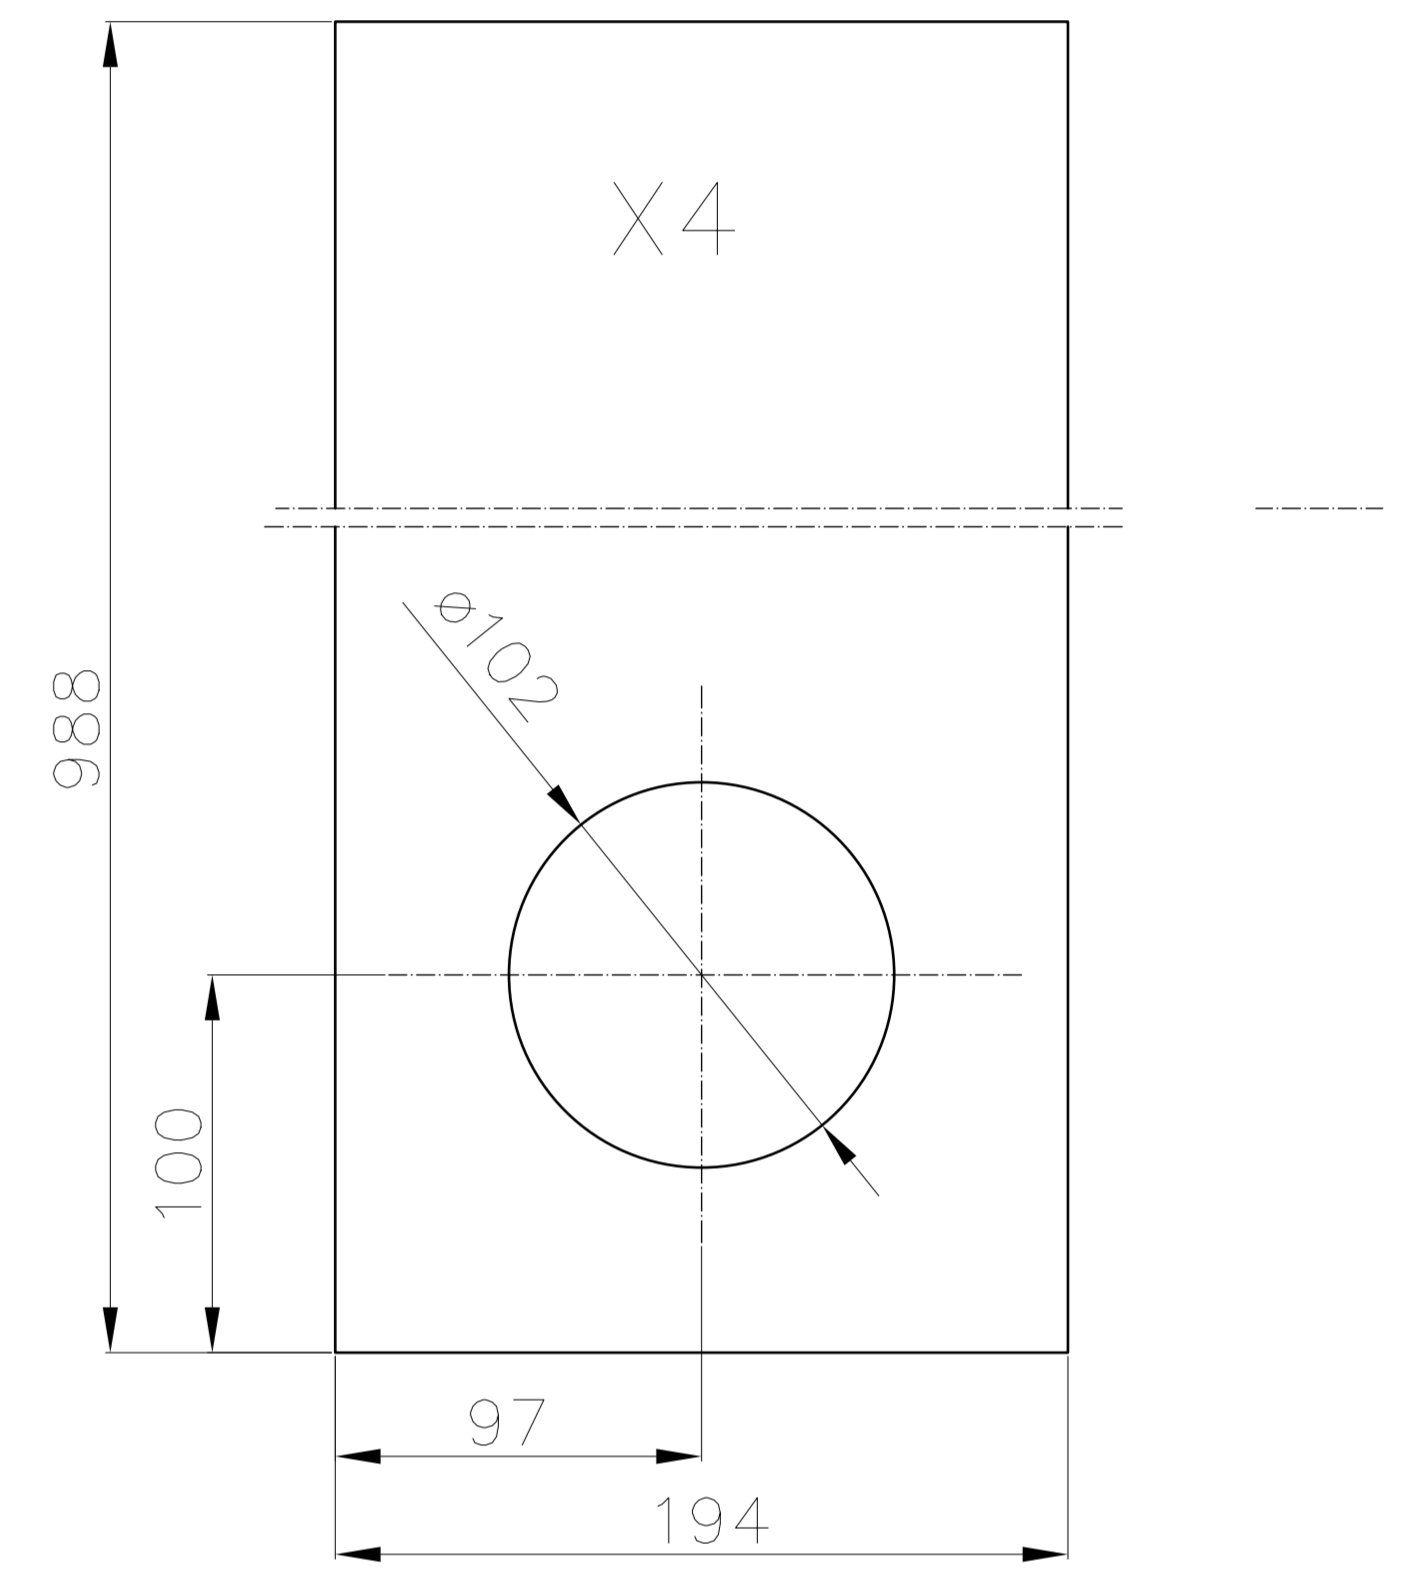


Rys.670/18

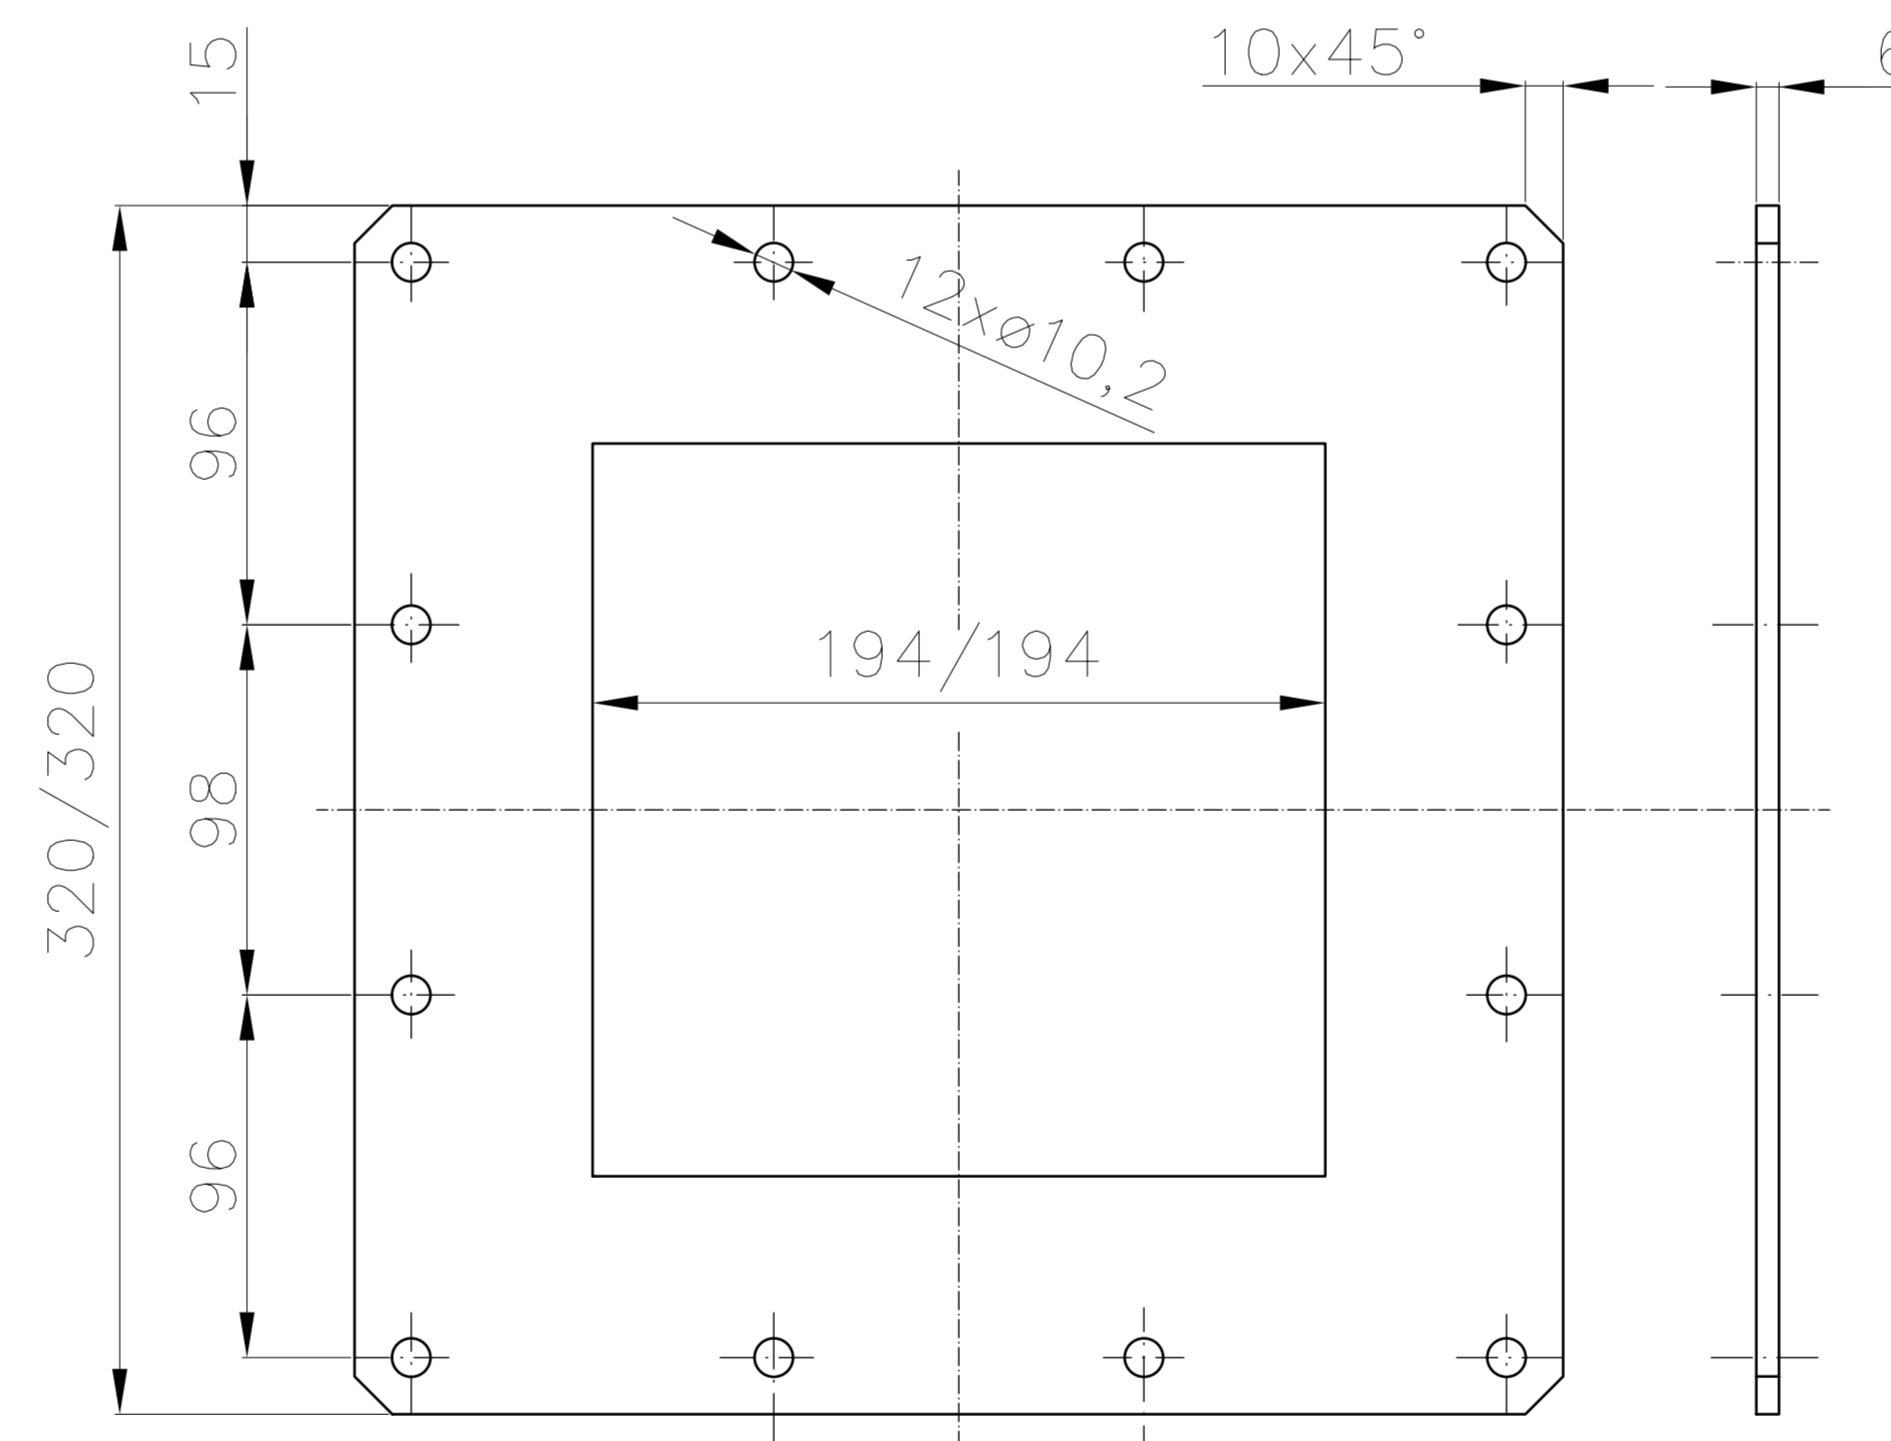


Rys.670/12

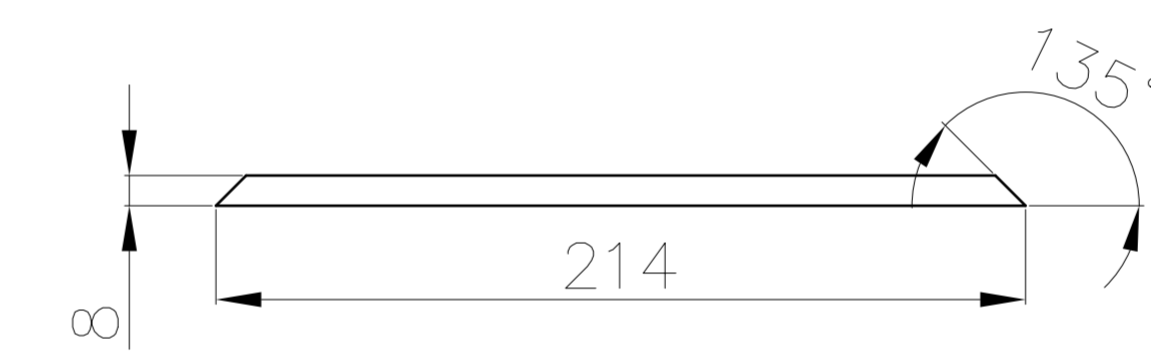

Rys.670/16

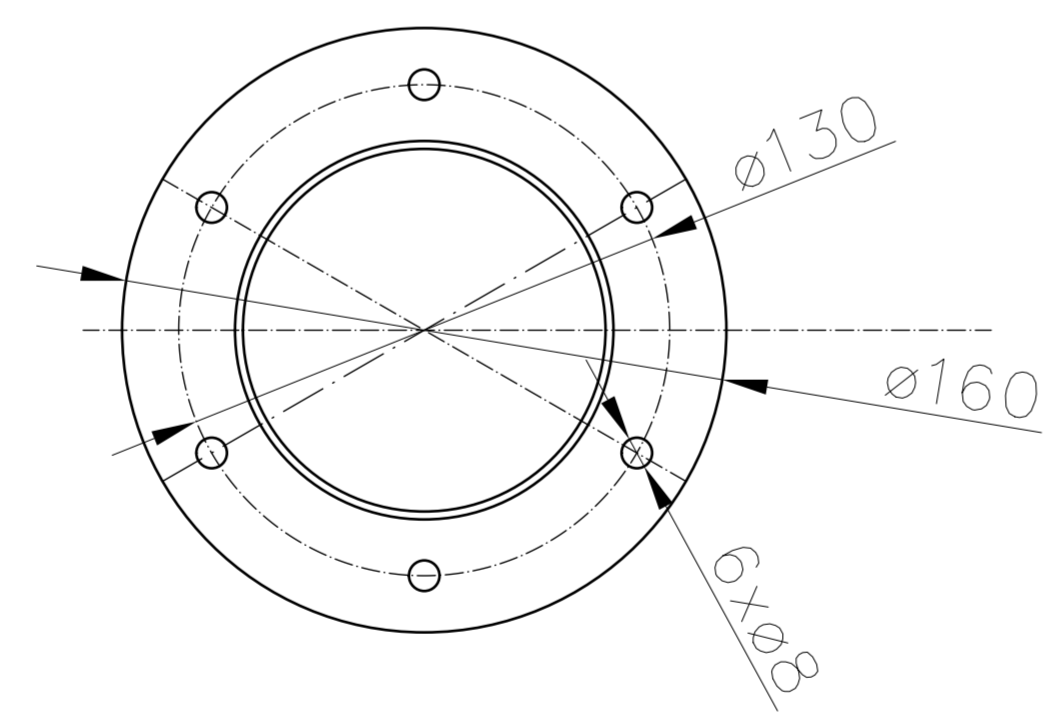


Rys.670/13

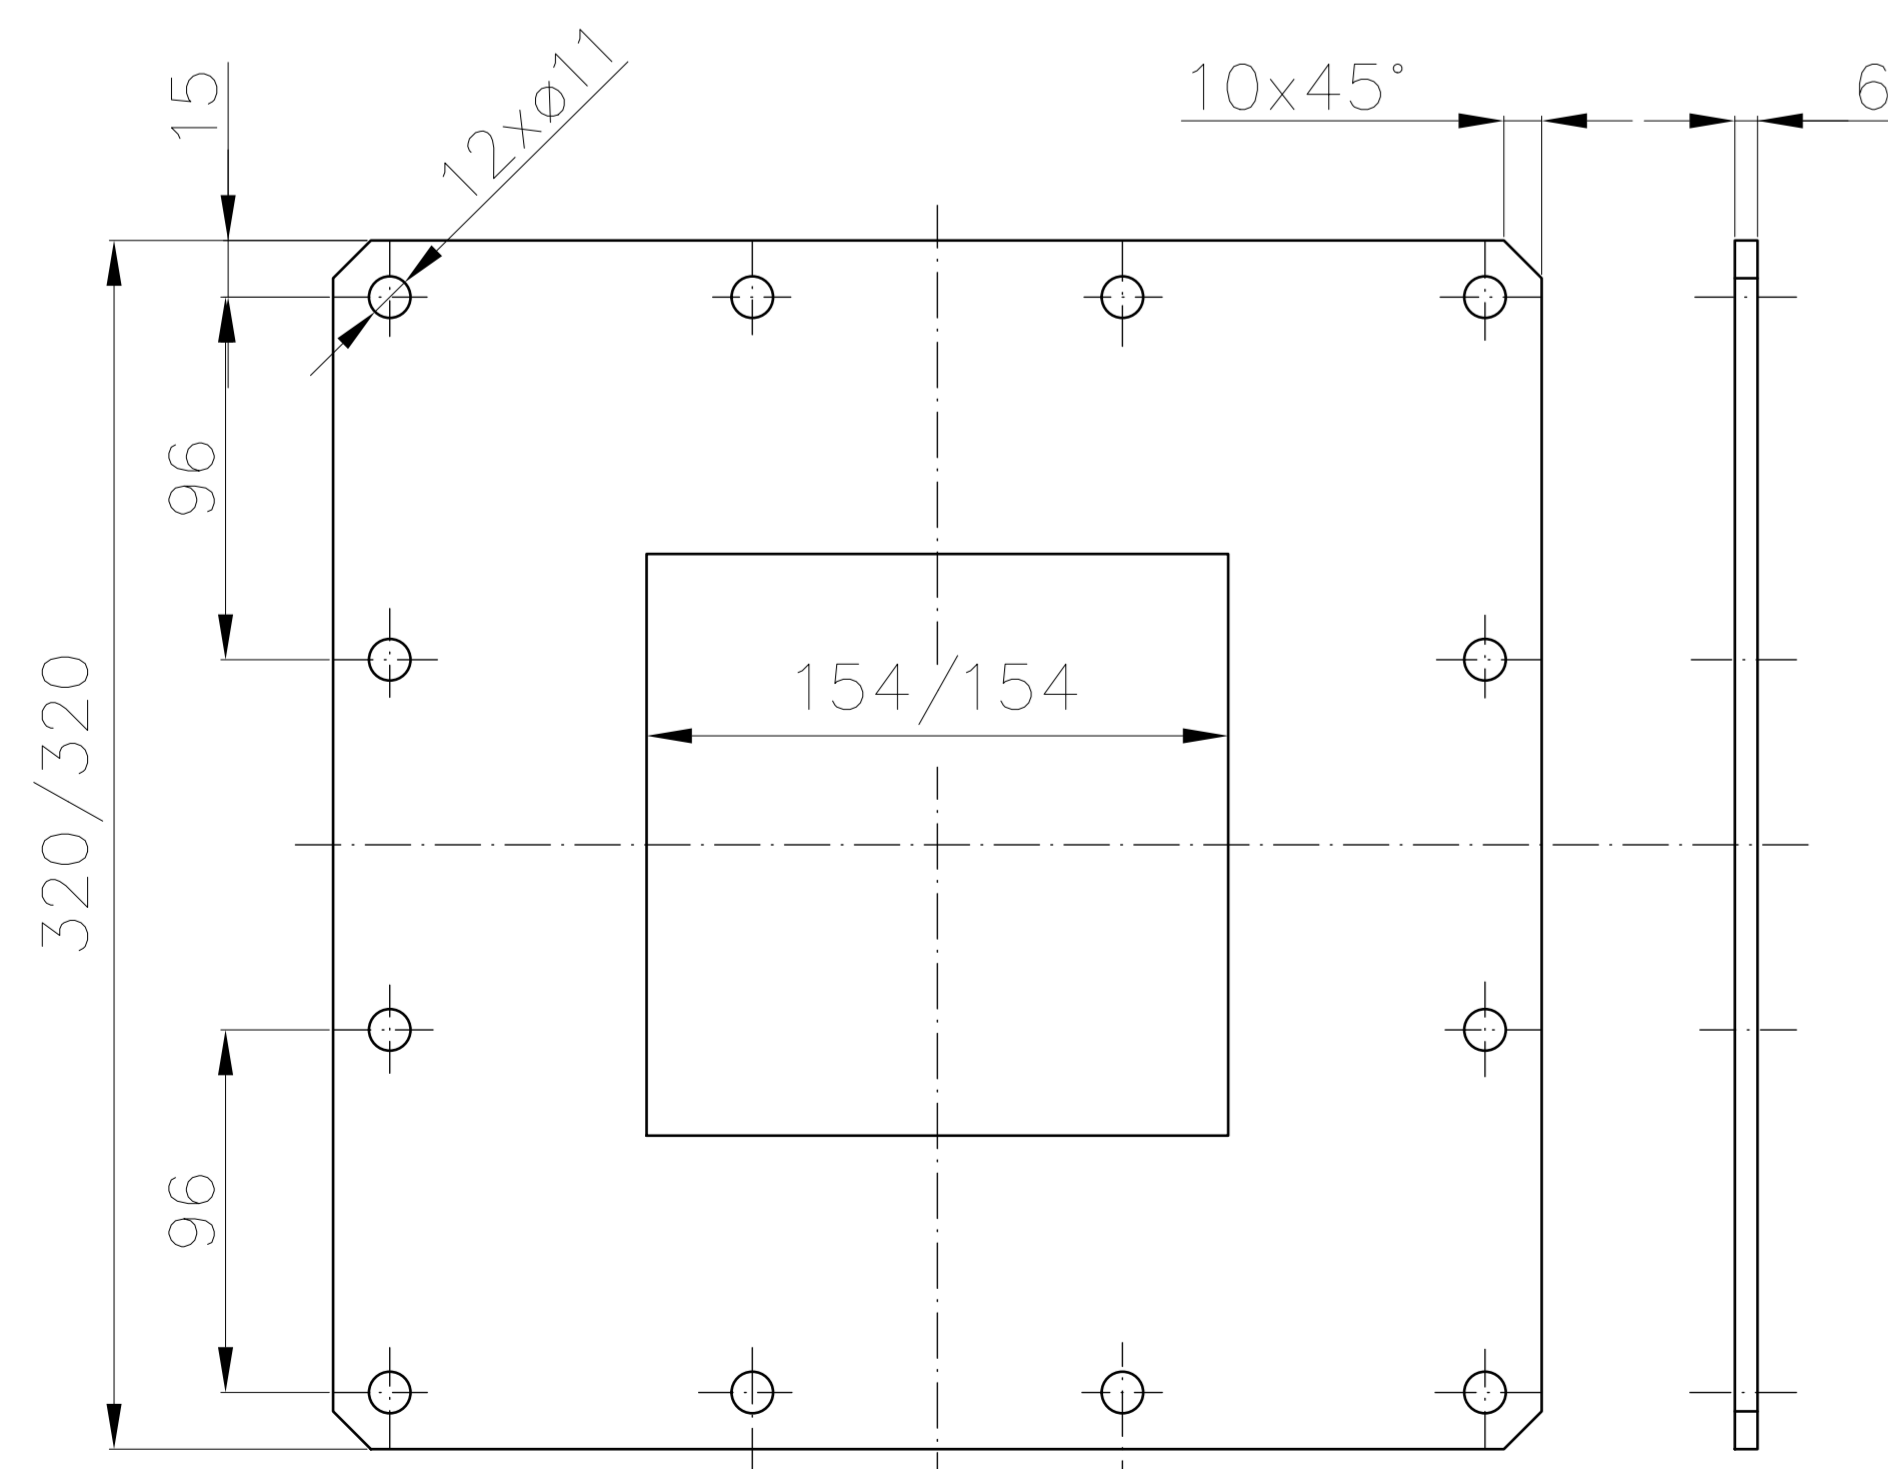


Rys.670/20

Wyk. LEWE 1szt.

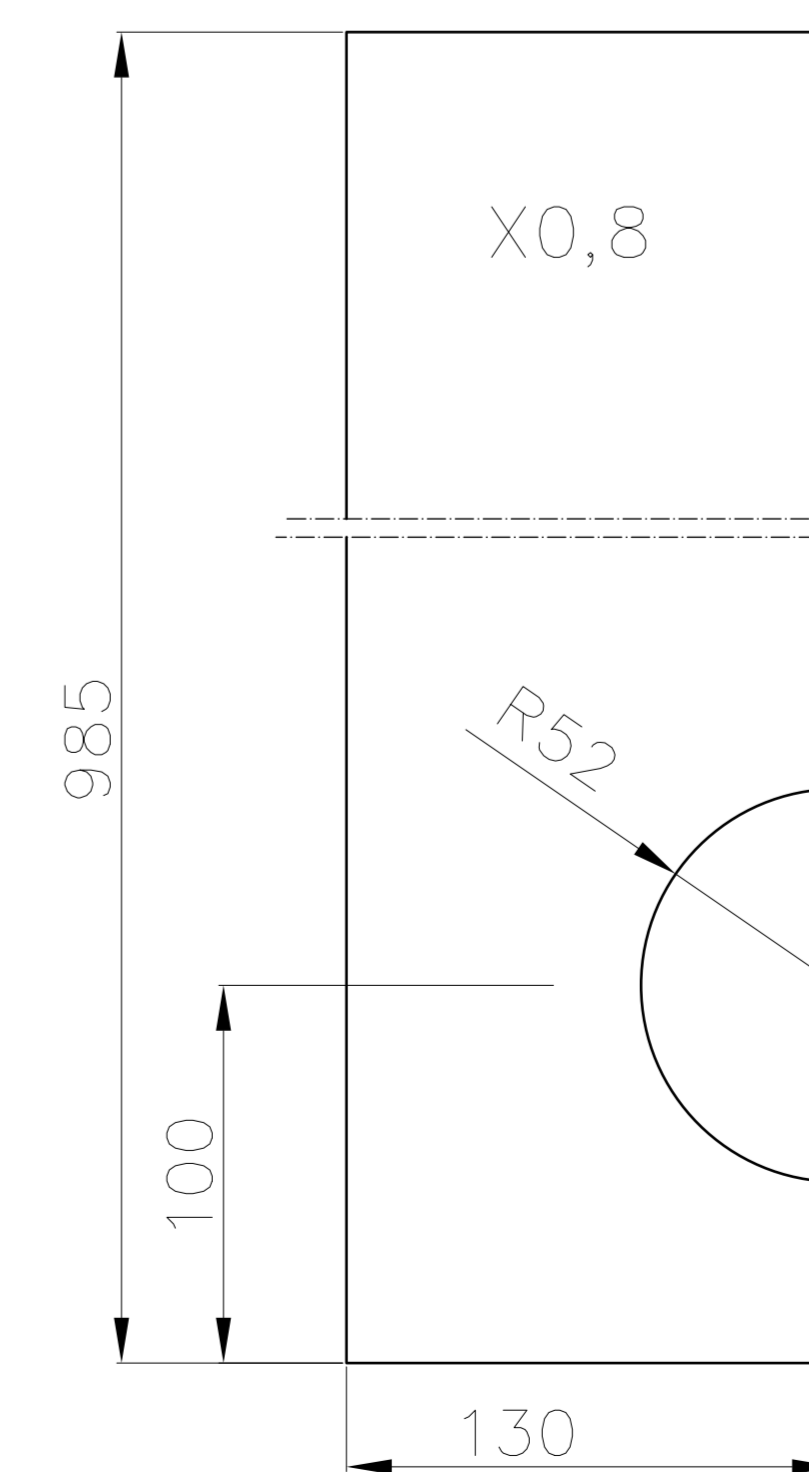


Rys.670/21

Wyk. PRAWE 1szt.

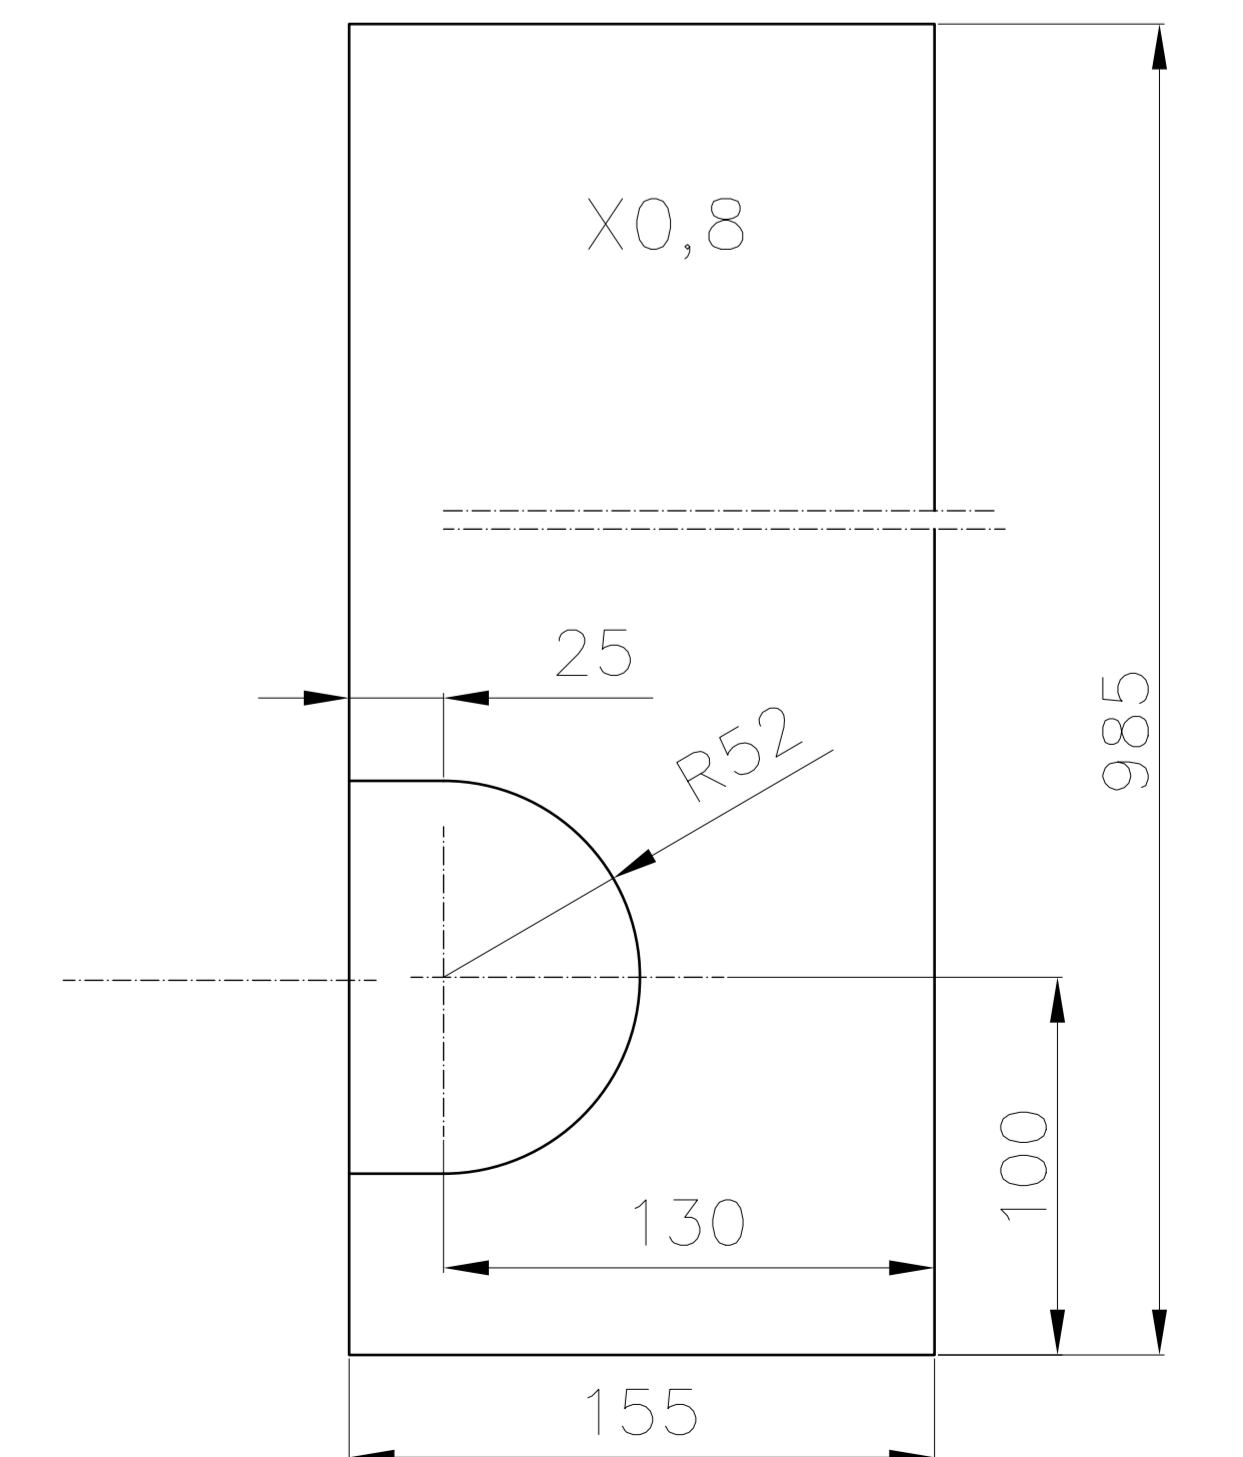

Rys.670/20

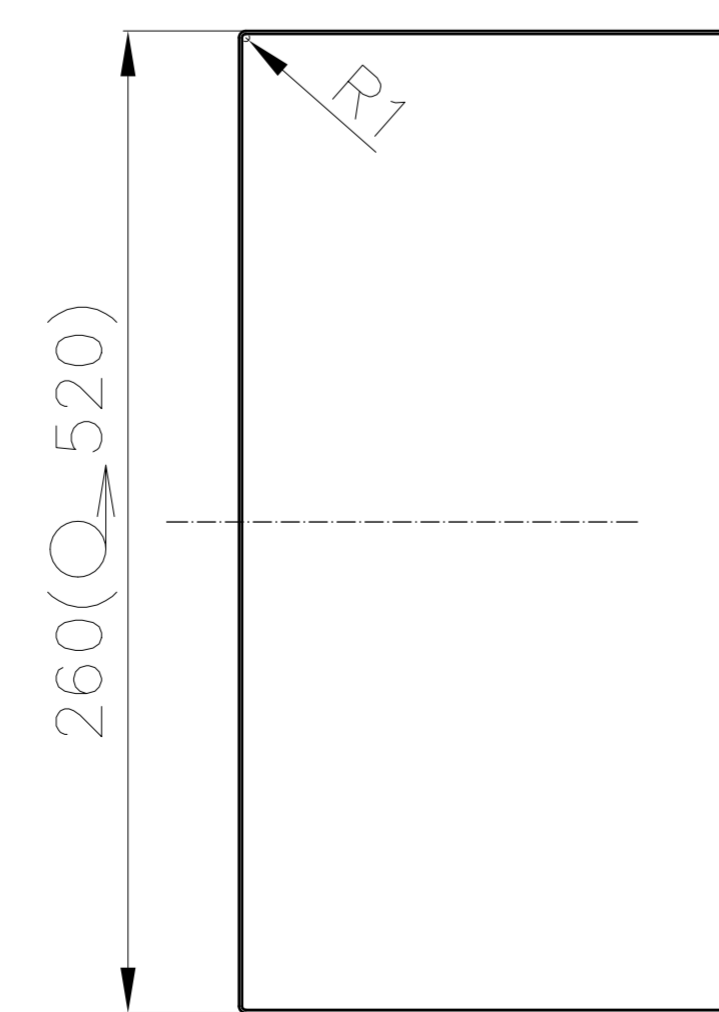

Rys.670/21

