



ZAŁĄCZNIK NR 5

Rysunki 672/...


Rys.672/20

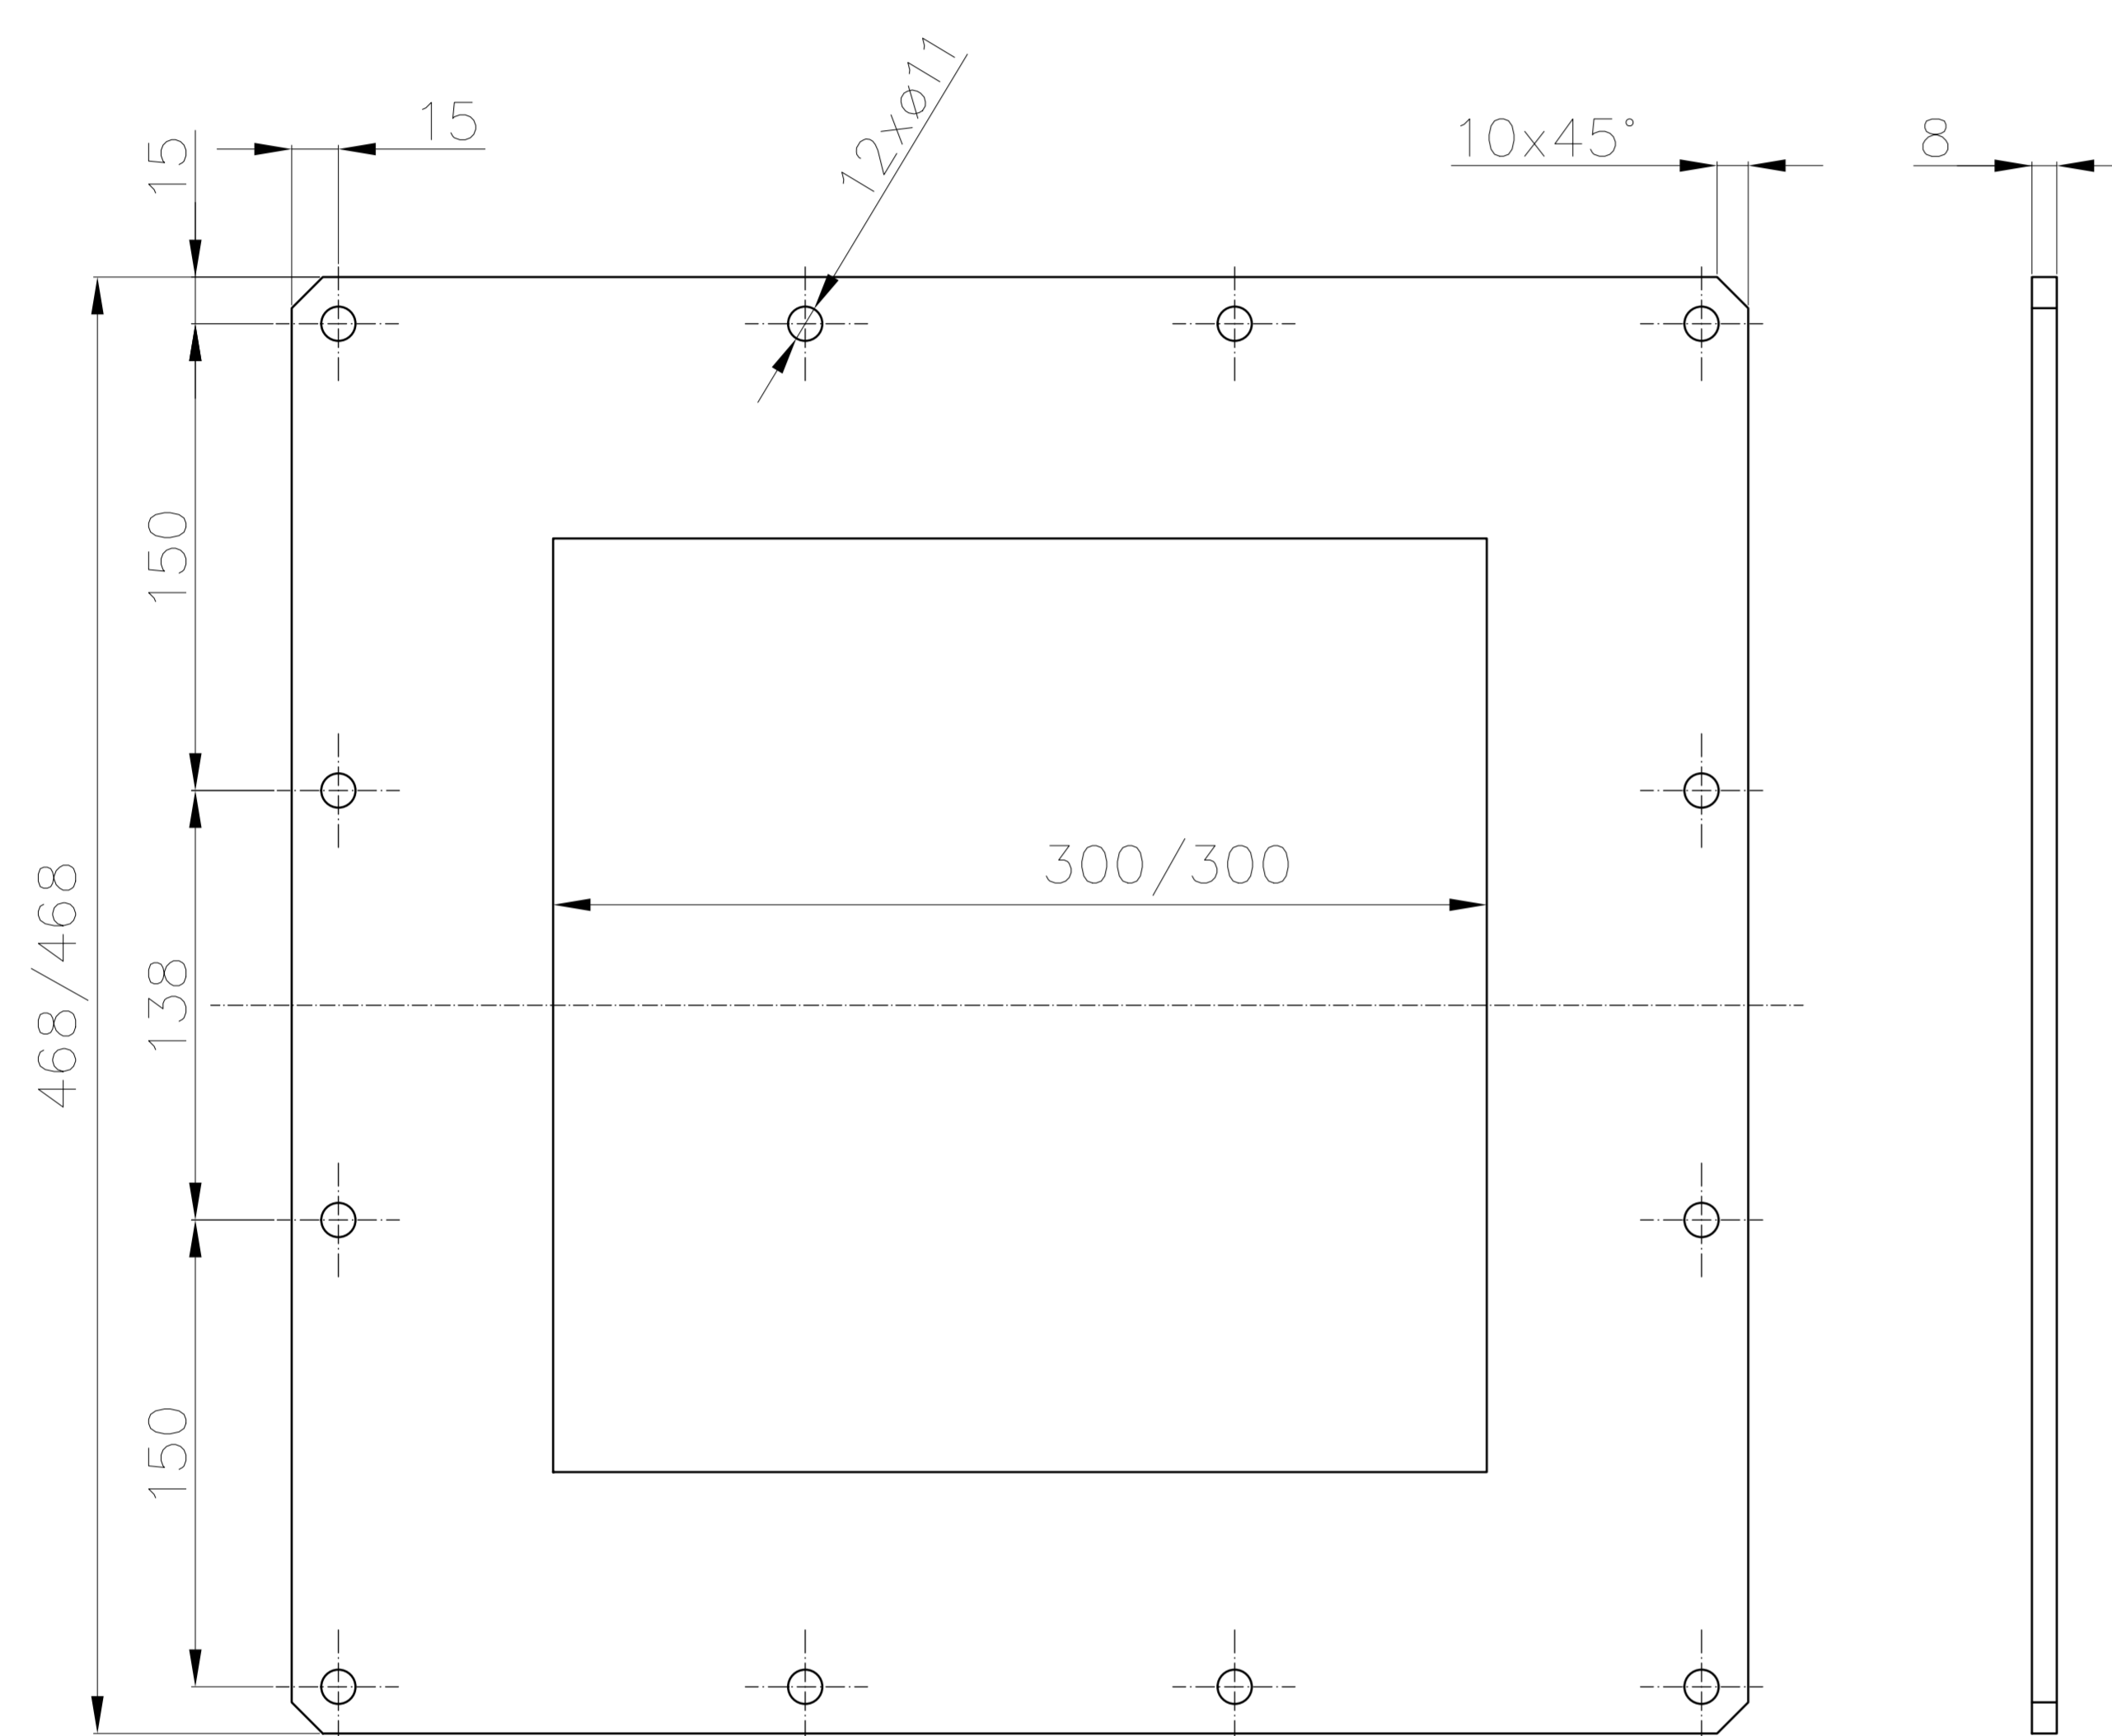


Rys.672/21

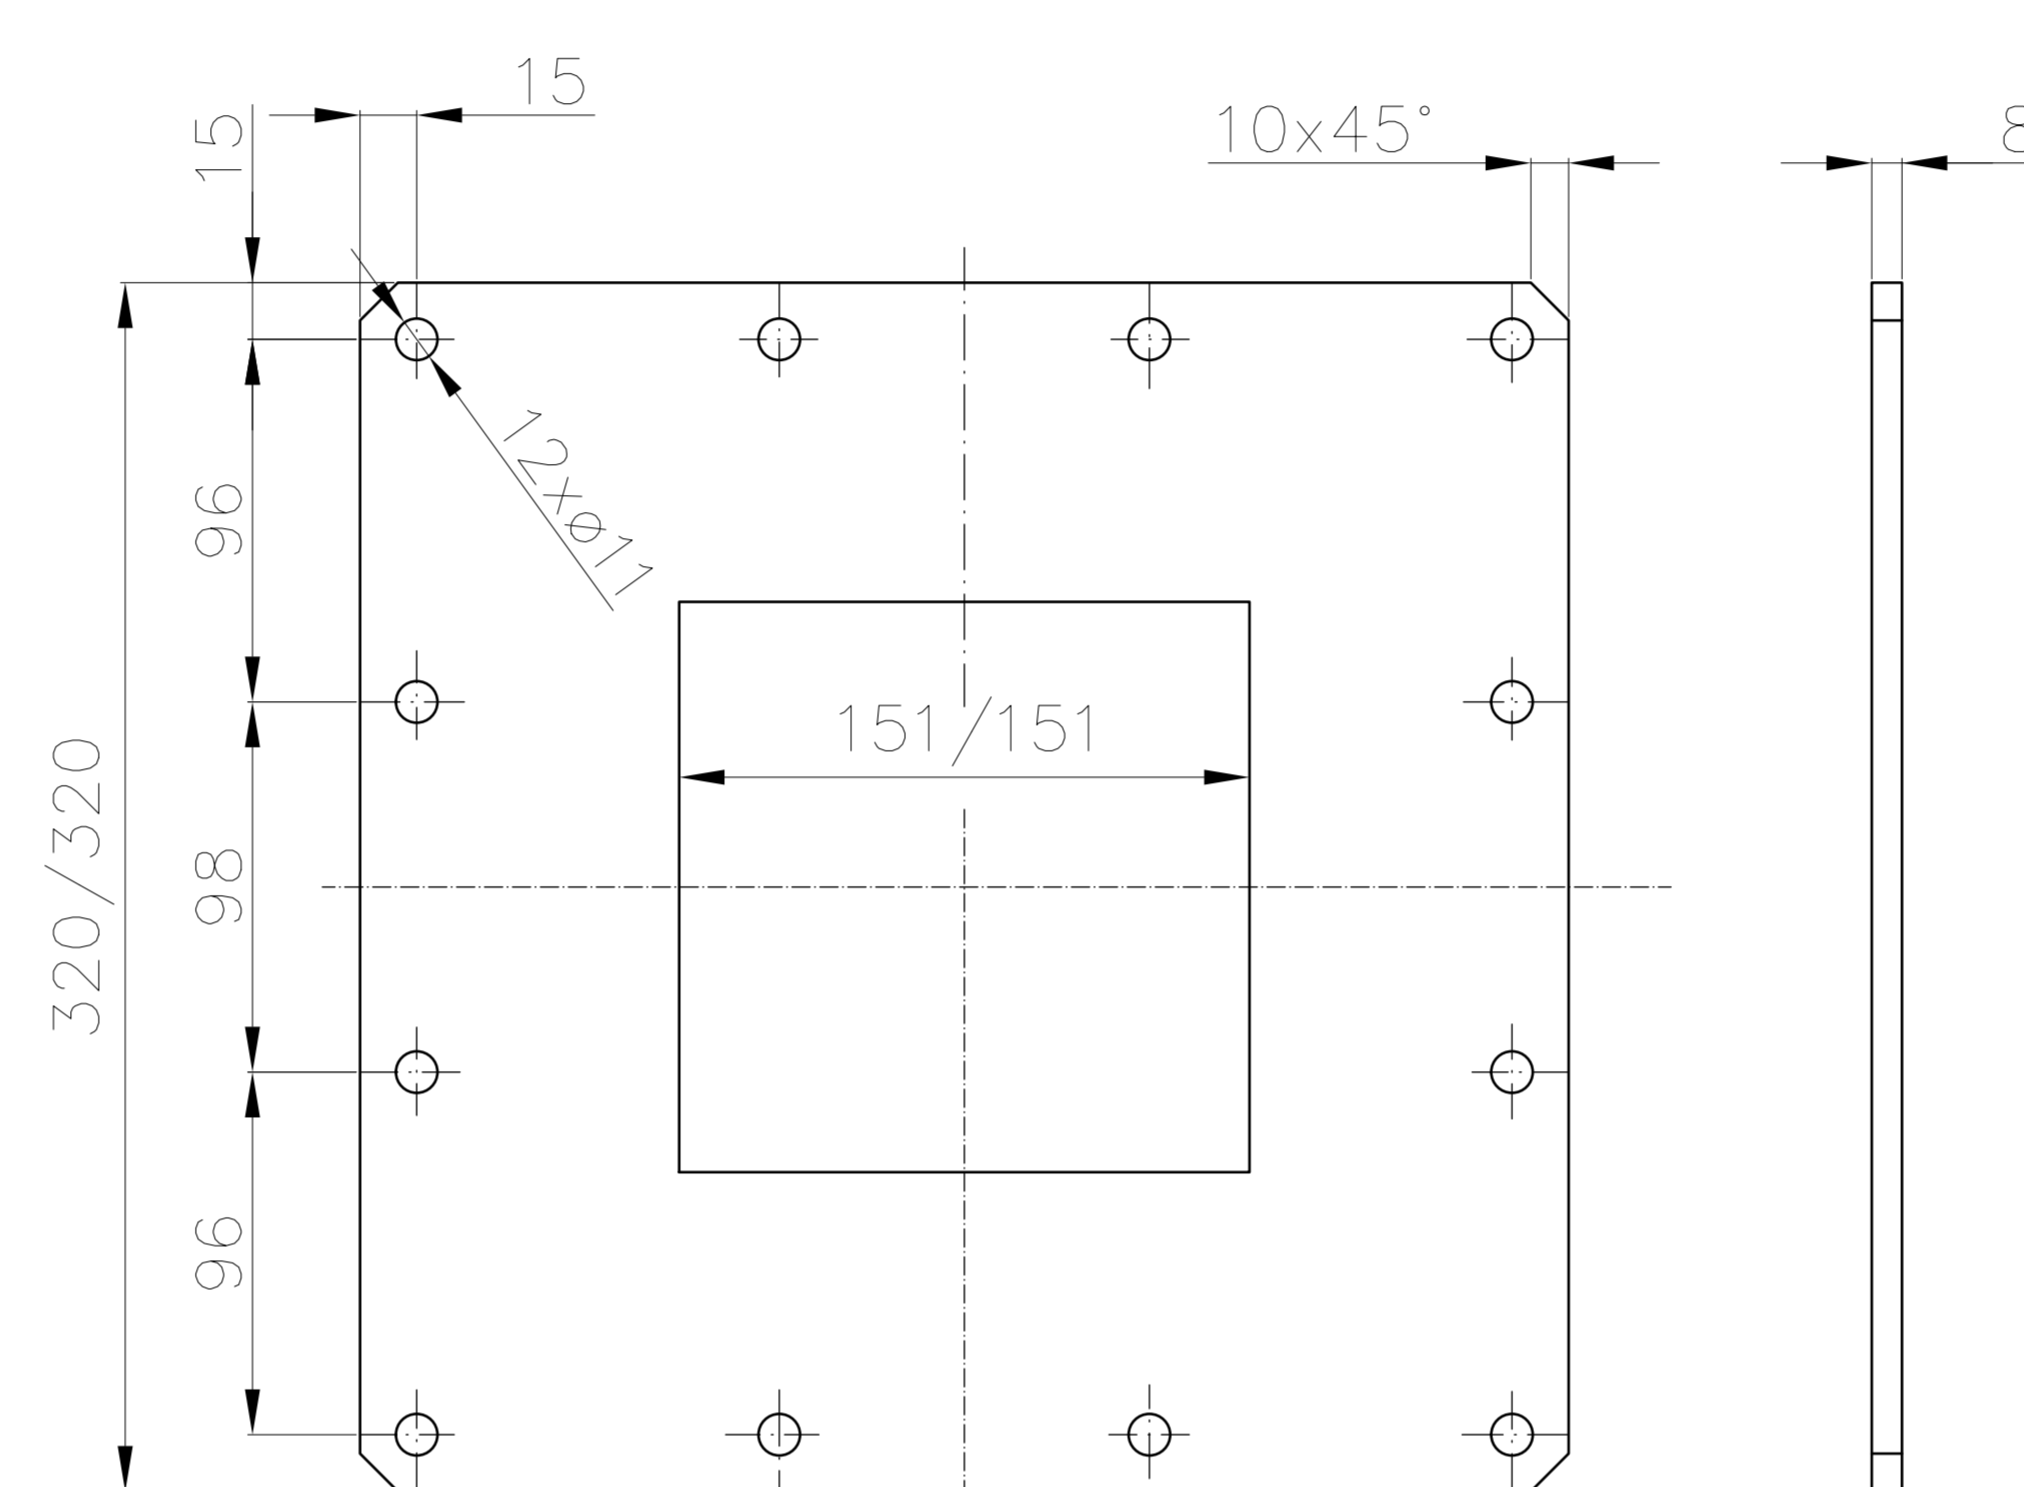


Rys.672/22

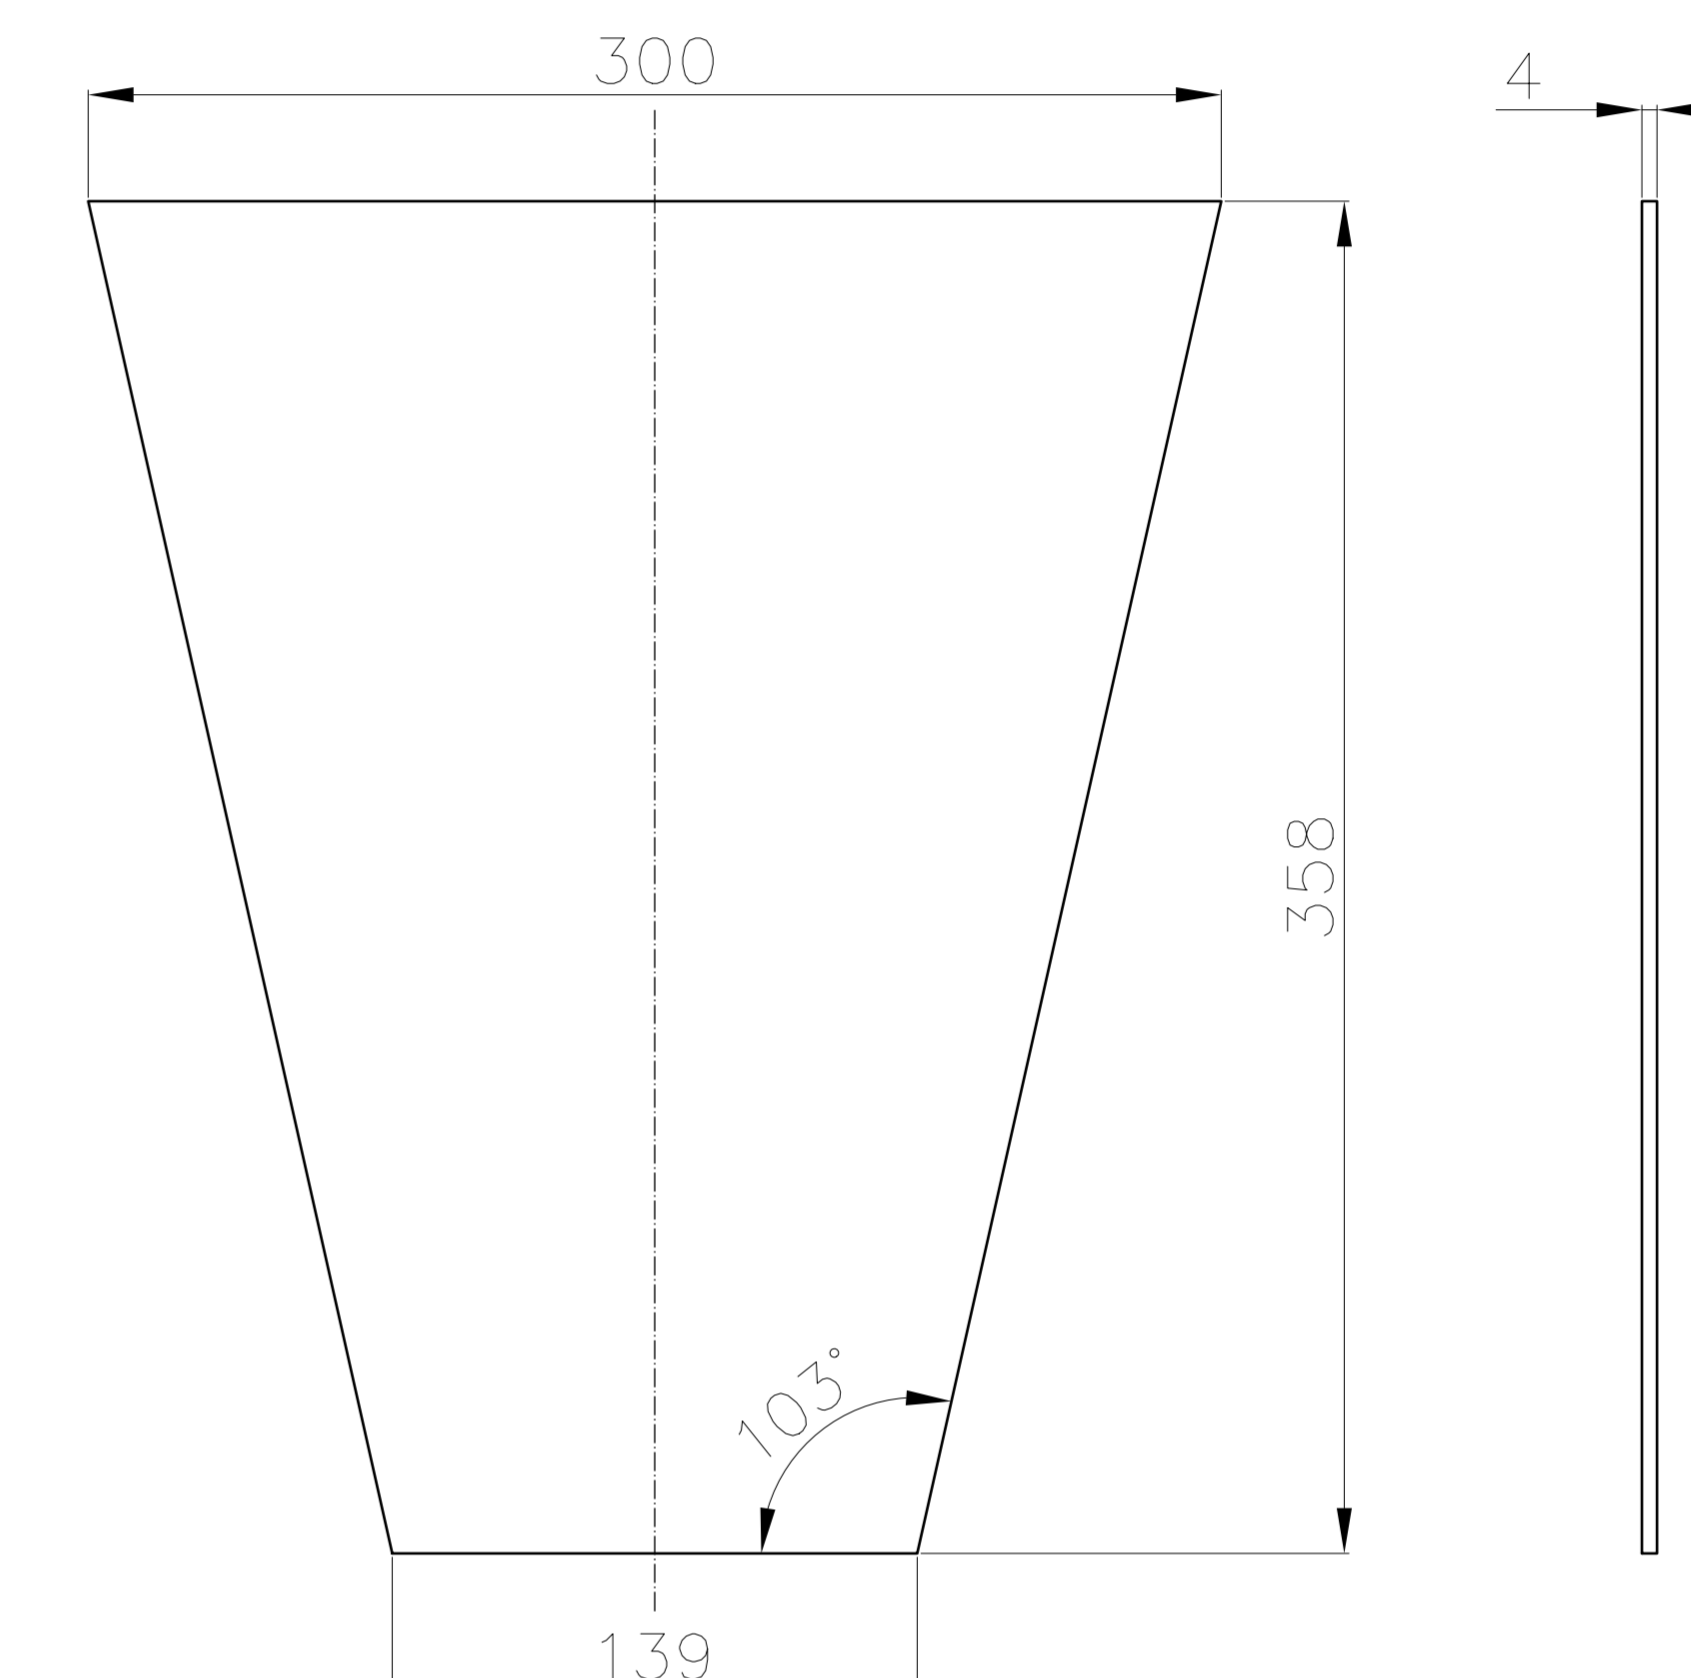

Rys.672/26

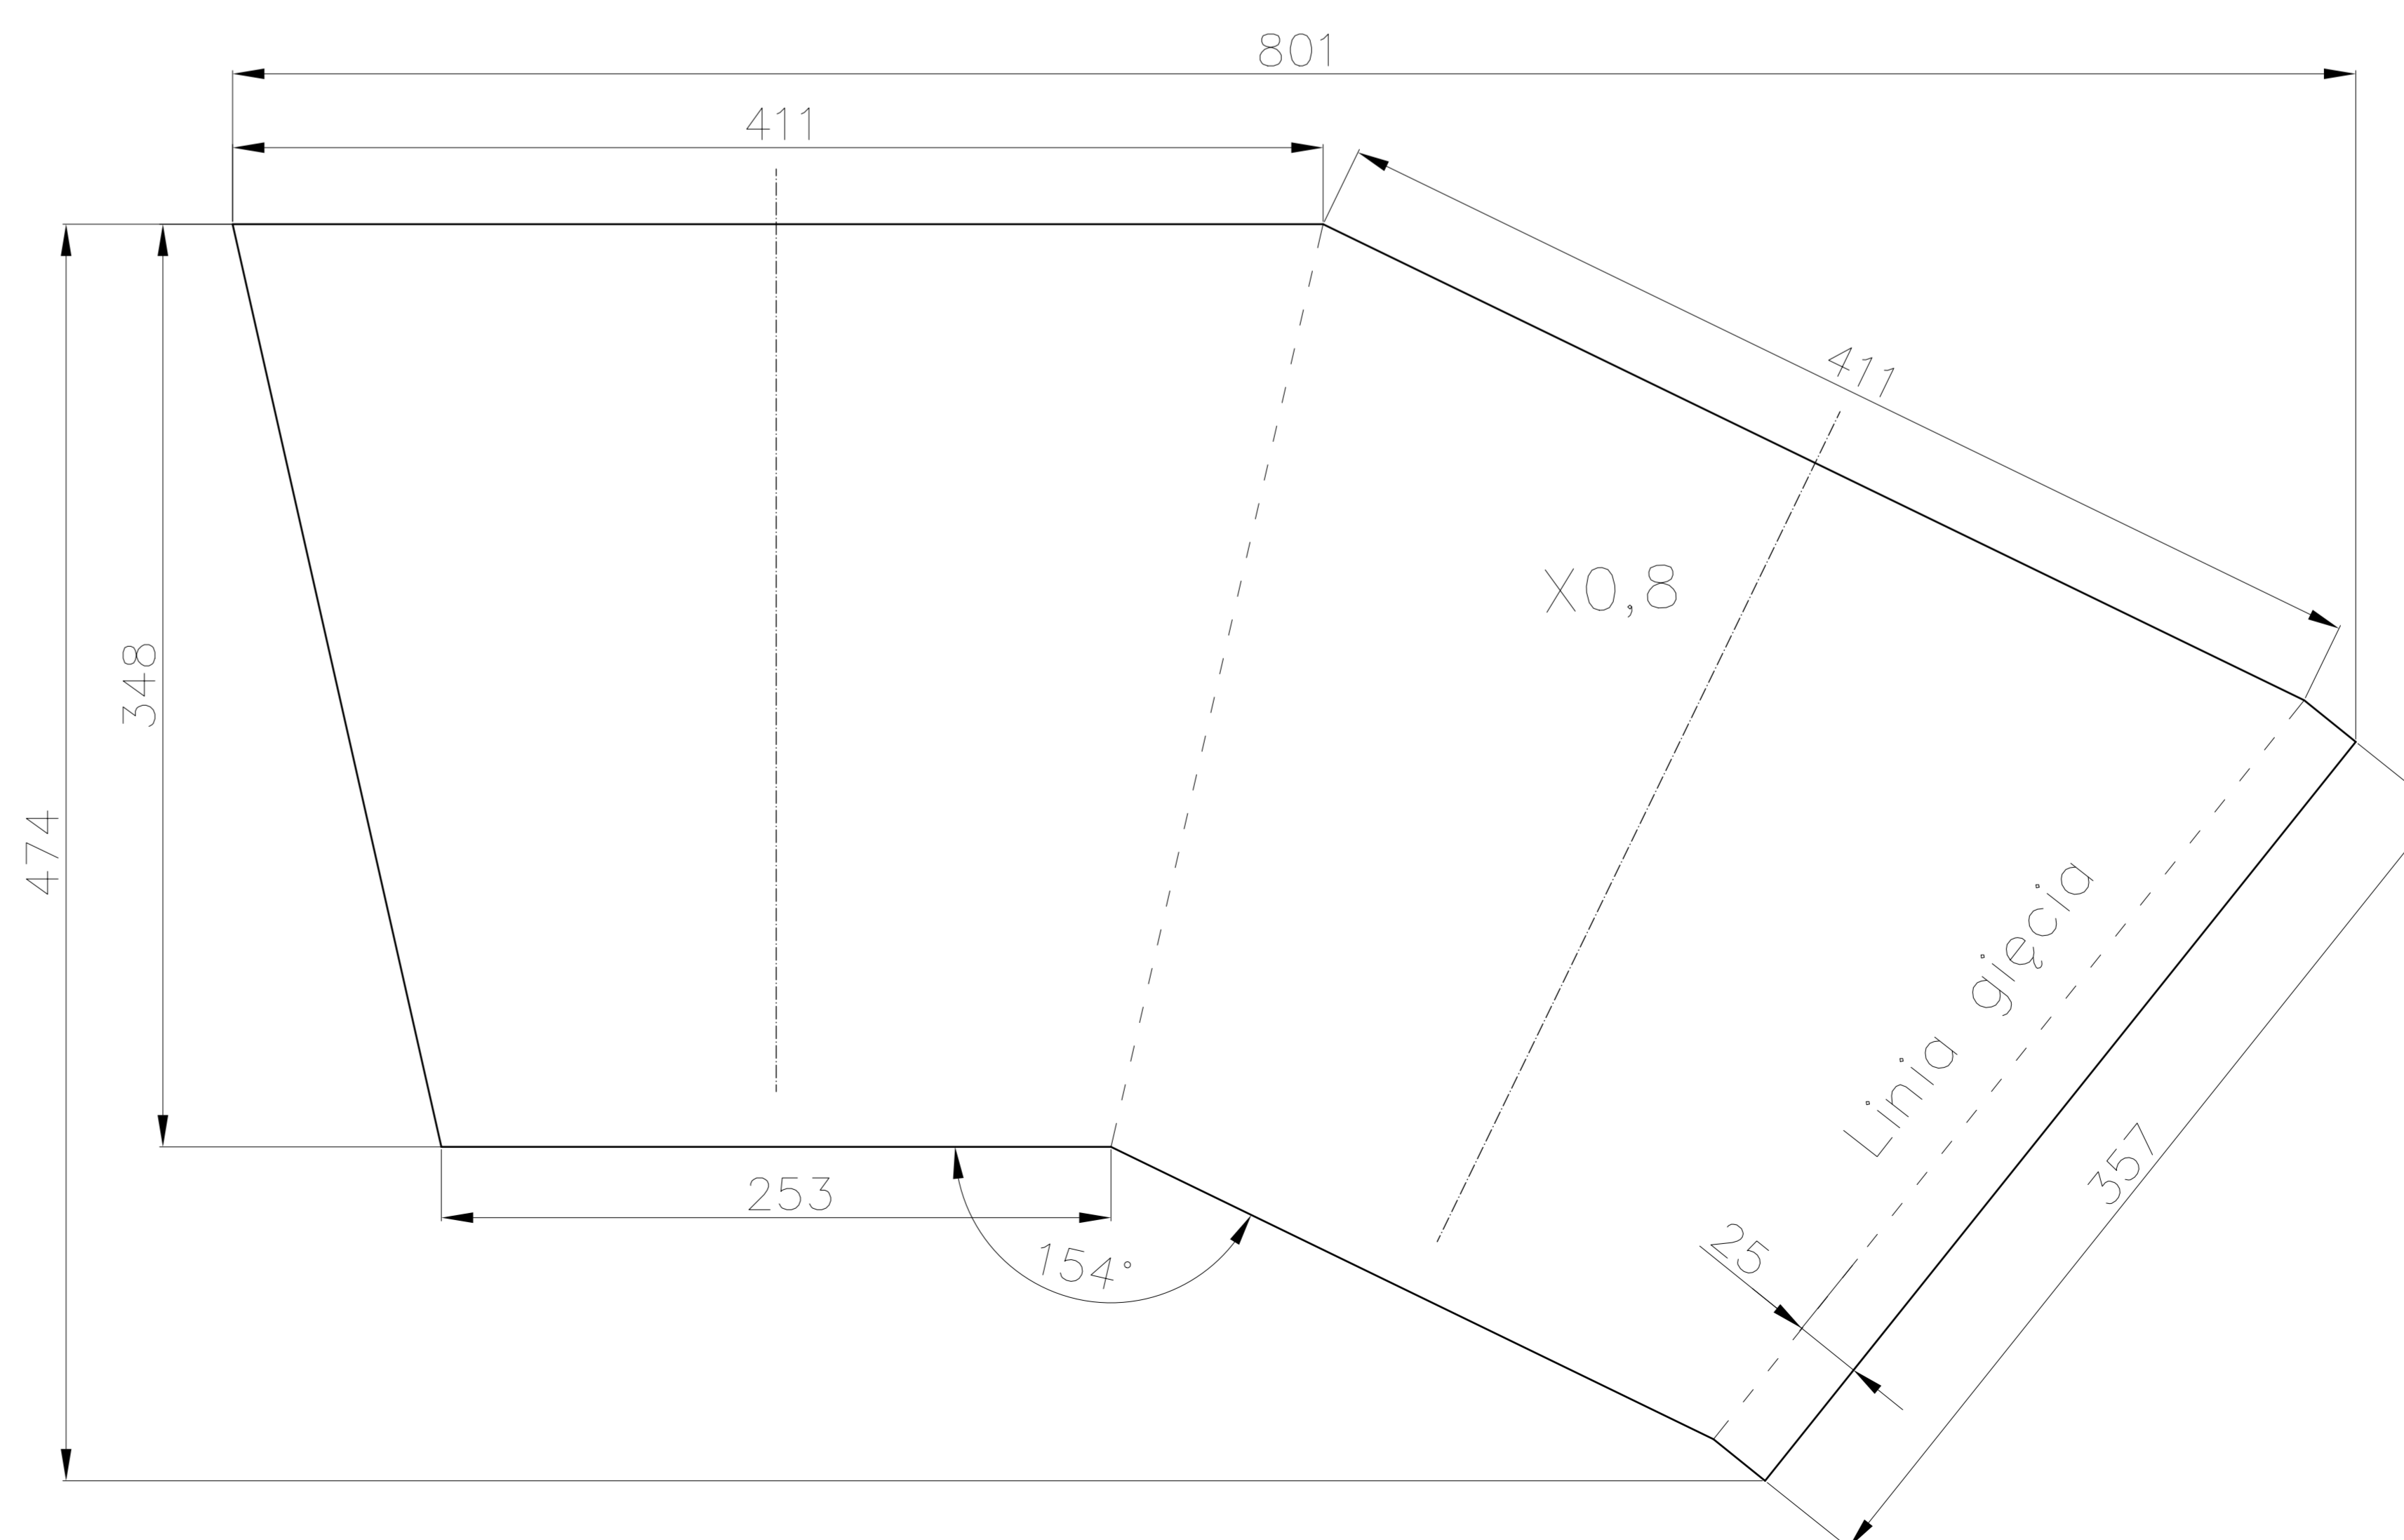

Rys.672/24

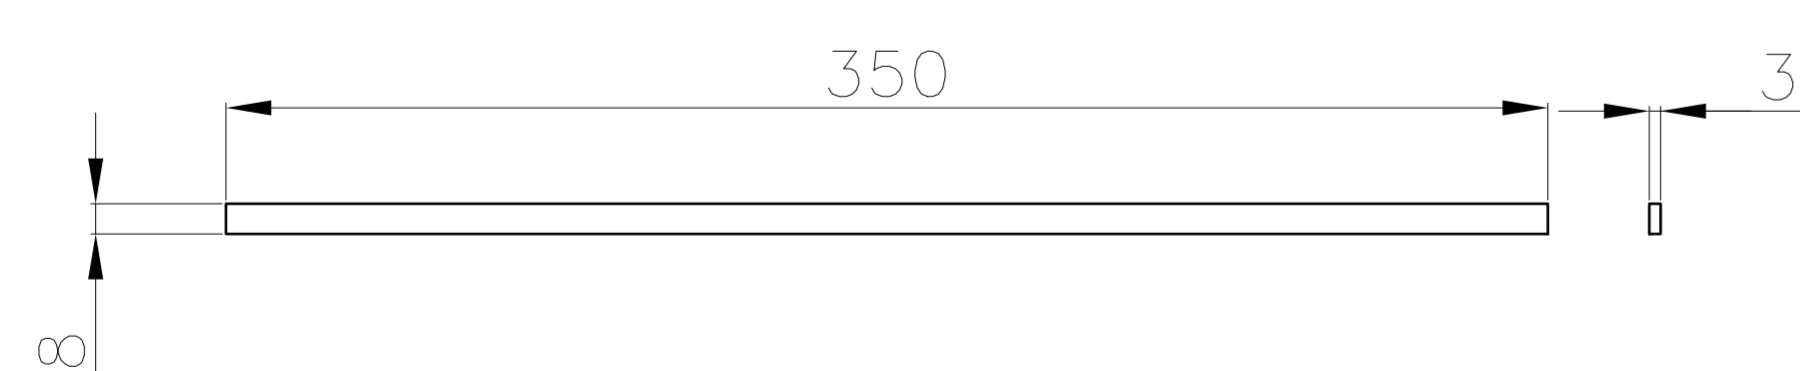

Rys.672/25

